


DO NOT SCALE FROM THIS DRAWING
EXCEPT FOR PLANNING PURPOSES ONLY
Copyright reserved

This drawing is issued for the sole & exclusive use of the named recipient. Distribution to any third party is on the strict understanding that no liability is accepted by YMD Boon Ltd for any discrepancies, errors or omissions that may be present & no guarantee is offered as to the accuracy of information shown.


All dimensions to be checked on site & any discrepancies found shall be brought to the attention of YMD Boon Ltd prior to commencement of any building works.

THIS DRAWING IS TO BE READ IN COLOUR PRINT


CDM - RESIDUAL RISKS
The following are considered to be significant risks relevant to this drawing, which could not be fully mitigated or removed through design. Further possible control measures have been identified within the Design Risk Assessments which may help to mitigate these and other identified risks further during the construction / maintenance process.

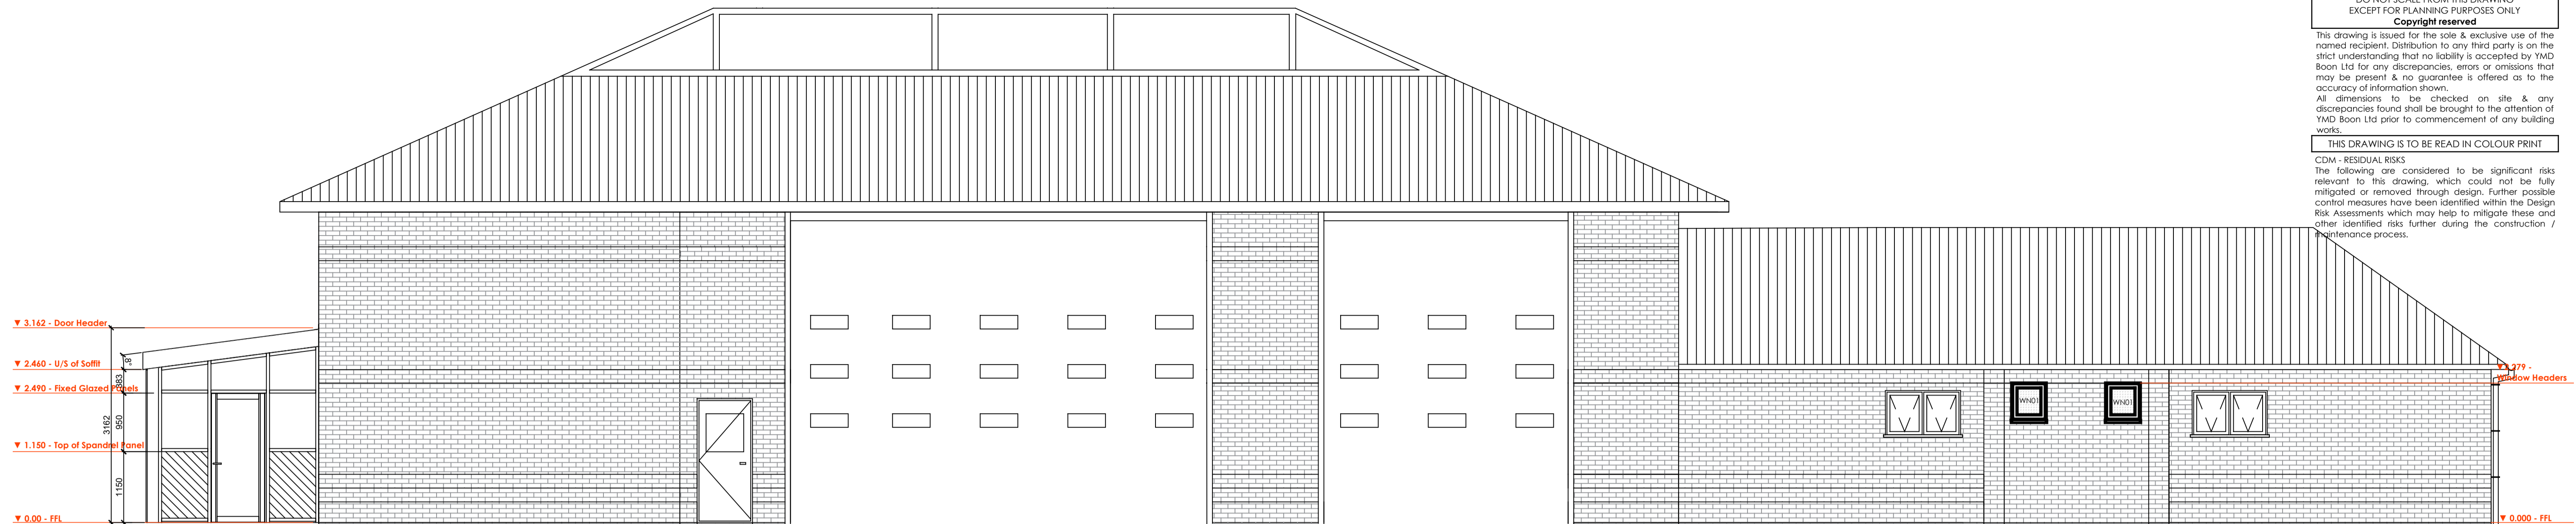


Proposed Elevation - South West

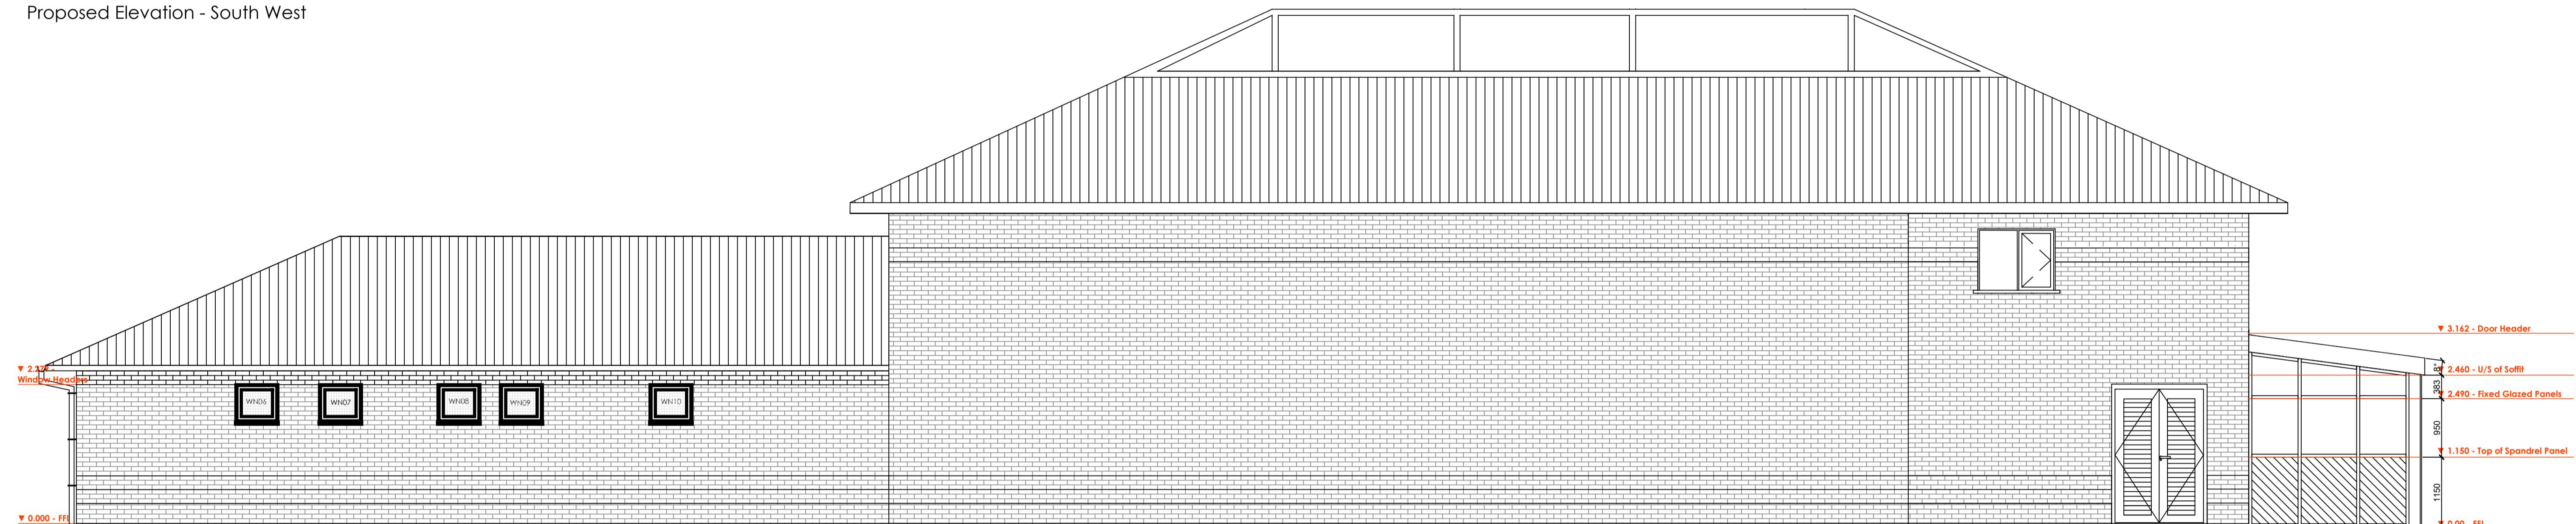


Proposed Elevation - North East

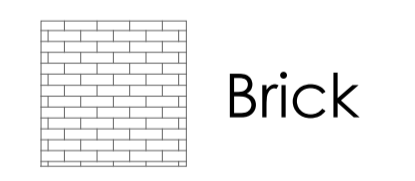

Proposed Elevation - South East

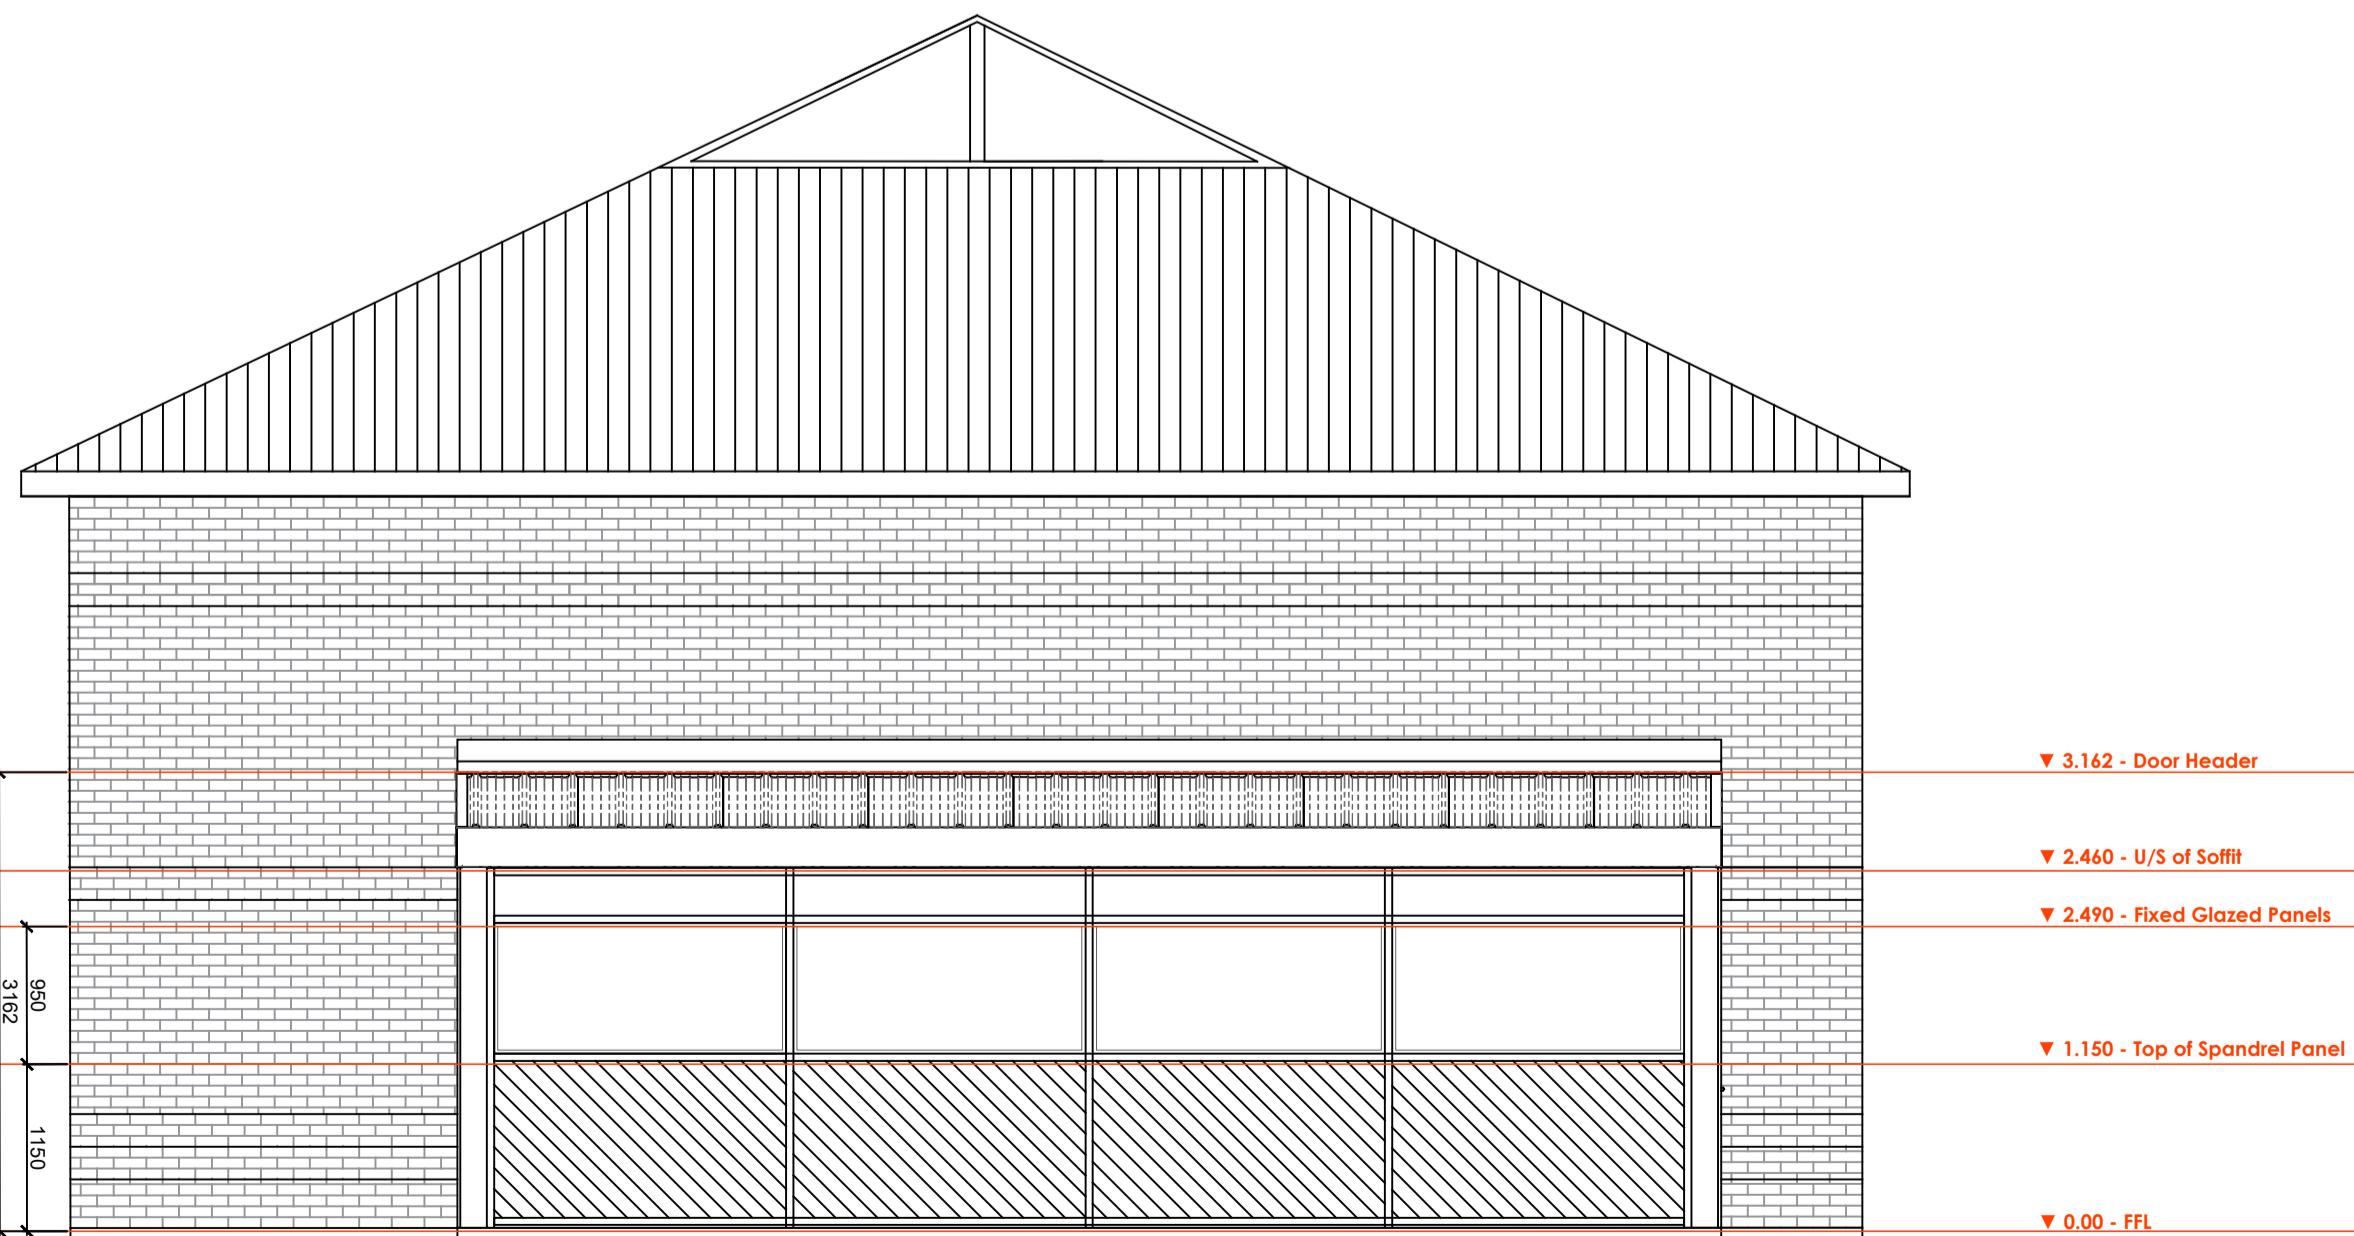

Proposed Elevation - North West

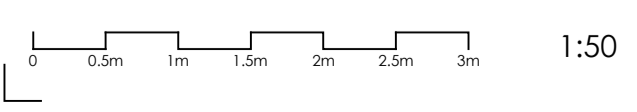

P01 BA enclosure elevations updated 14.11.23 JG

Rev.	Description	Date	Drawn	Checked

PLANNING

ymd boon Architects & Construction Consultants

6b Anson House, Compass Point Business Park, Market Harborough, LE16 9HW
Ground Floor, Loxley House, Tottle Road, Nottingham, NG2 1RT
Oak House Business Centre, Water-side South, Lincoln, LN5 7FB

Client
Nottingham Fire and Rescue

Project
Ollerton SDC

Scale	Date	Drawn
1:50 @ A1	June 23	RSL
Drawing Title	Checked	
Proposed Elev- Appliance Bay	JK	
Drawing Number	Revision	
J5368-YMD-XX-XX-DR-A-401	P01	

© YMD BOON (UK) Nottingham Fire and Rescue (Ld) Ltd - Ollerton SDC. All rights reserved. All drawings are the property of YMD BOON (UK) Nottingham Fire and Rescue (Ld) Ltd.