
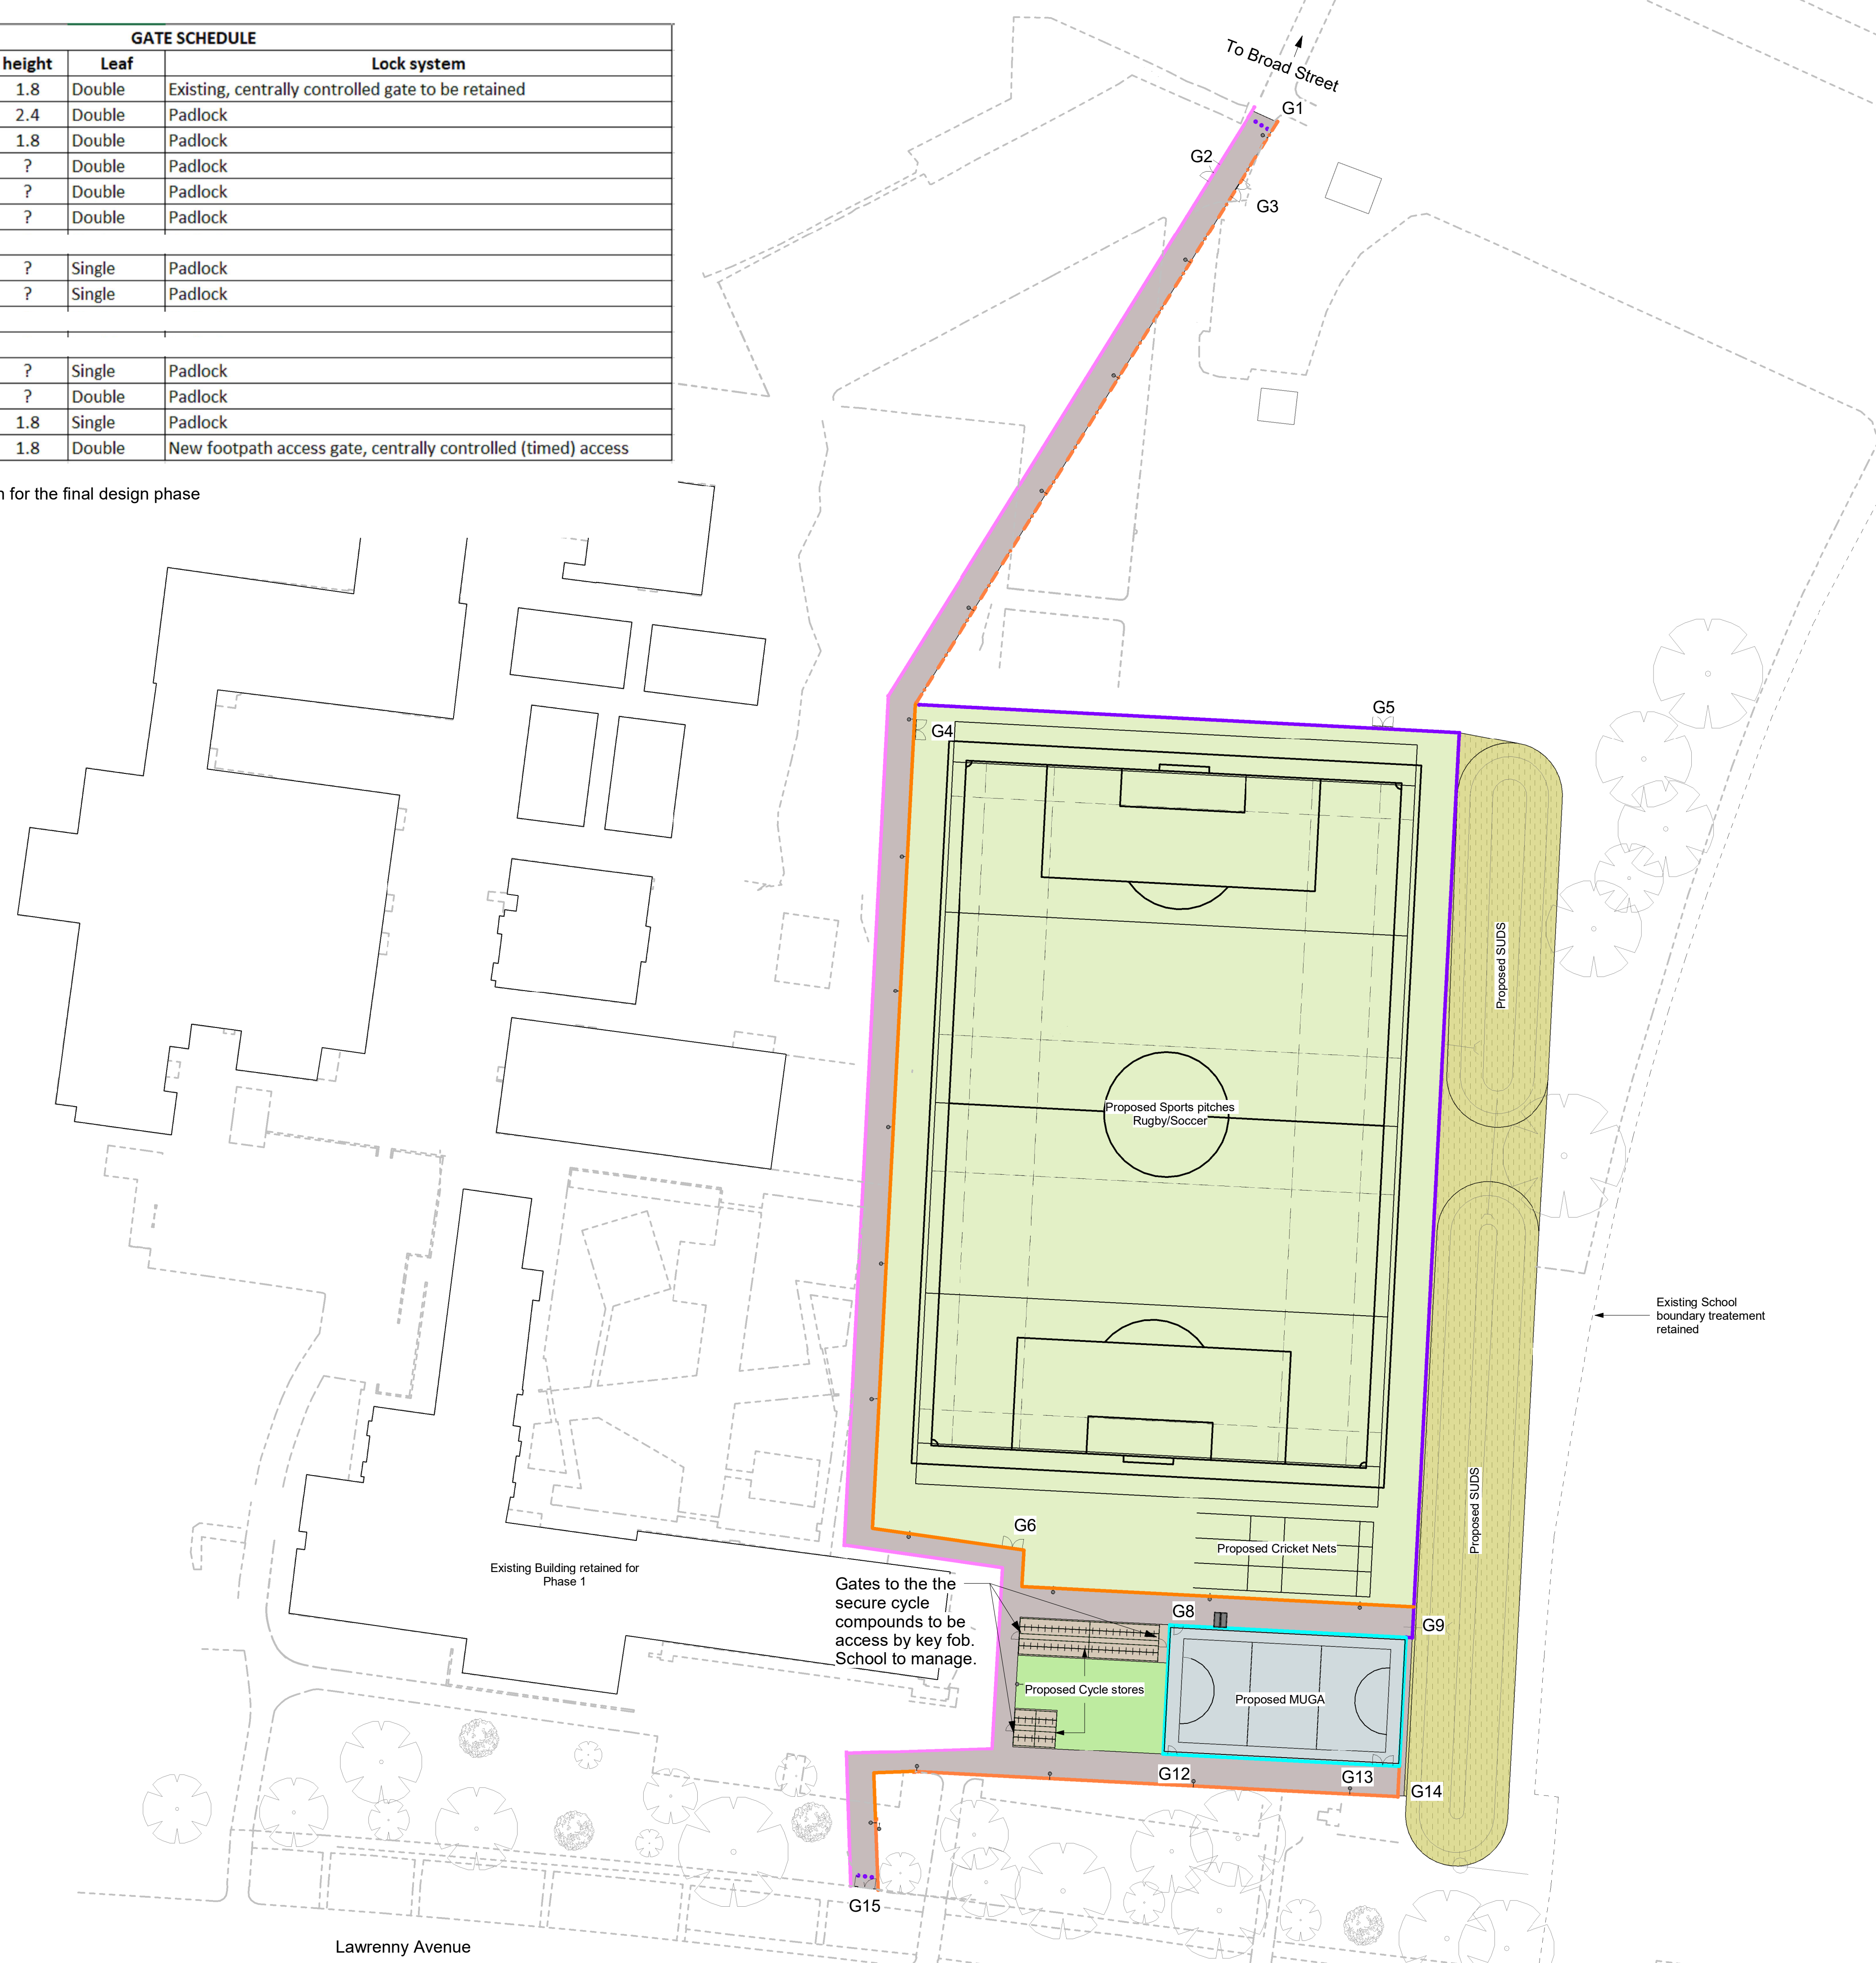
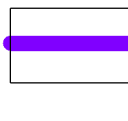
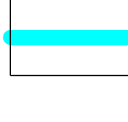
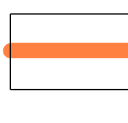
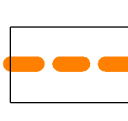
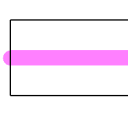


GATE SCHEDULE					
Gate	Fence type	Width	height	Leaf	Lock system
1	Existing	2.4	1.8	Double	Existing, centrally controlled gate to be retained
2	Hoarding	2.4	2.4	Double	Padlock
3	Weld mesh	2.4	1.8	Double	Padlock
4	Weld mesh	2.4	?	Double	Padlock
5	Ball stop	2.4	?	Double	Padlock
6	Weld mesh	2.4	?	Double	Padlock
7	Specified at the next phase				
8	MUGA	1.2	?	Single	Padlock
9	Ball stop	1.5	?	Single	Padlock
10	Specified at the next phase				
11	Specified at the next phase				
12	MUGA	1.2	?	Single	Padlock
13	MUGA	2.4	?	Double	Padlock
14	Weld mesh	1.5	1.8	Single	Padlock
15	Weld mesh	2.4	1.8	Double	New footpath access gate, centrally controlled (timed) access

NOTE: Gate 6 will need to reposition for the final design phase

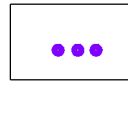

-  **Ball stop fence**
Colour black
6000mm
-  **MUGA weld mesh fencing**
Colour black
3000mm
-  **Weld mesh fence**
Colour black
3000mm
-  **Weld mesh fence**
1800mm
-  **Hoarding fence**
White colour
2400mm
-  **Bollard anti motorcycle**
Stainless Steel grade 316
(removable, for emergency access)

PL	PL02	17/11/2023	For Reserved Matters Planning Application
STATUS	REV	DATE	DESCRIPTION
CLIENT	Cardiff City Council		
REVISOR	REVISOR		
CHECKED BY	CHECKED BY		
ORIGINATOR NO	ORIGINATOR NO		
	155461		

CONSULTANT
STRIDE TREGLOWN
 www.stride-treglown.com
 PROJECT
 Fitzalan High School Pitches
 Lawrenny Avenue

DRAWING TITLE
Boundary Treatments Plan - Phase1

STATUS CODE	PL : Authorized and accepted	SCALE	1 : 500@A1
DRAWING USAGE:			
PROJECT - ORIGINATOR - VOLUME - LEVEL - TYPE - ROLE - CLASS - NUMBER	155461-STL-XX-00-DR-L-XXXX-9186	STATUS - REVISION	PL_PL02