


DO NOT SCALE

NOTES

1. THIS IS AN AUTOCAD DRAWING AND SHOULD NOT BE AMENDED BY HAND.
2. DO NOT SCALE FROM THIS DRAWING, USE FIGURED DIMENSIONS ONLY.
3. THIS DRAWING IS TO BE READ IN CONJUNCTION WITH AND CHECKED AGAINST OTHER DRAWINGS AS PART OF THE DESIGN TEAM.
4. THIS DRAWING IS FOR PLANNING PURPOSES ONLY AND IS SUBJECT TO DETAILED DESIGN.
5. SEWERS ARE CONSTRUCTED TO SEWERS FOR ADOPTION 7TH EDITION STANDARDS. CONNECTIONS TO PUBLIC SEWERS ARE SUBJECT TO RELEVANT APPROVALS INCLUDING S106 CONSENTS WITH DWR CYMRU/ WELSH WATER (DCWW).
6. MODIFICATION OF PUBLIC SEWERS ARE SUBJECT TO S185 AGREEMENTS WITH DCWW.
7. DRAINAGE PROPOSALS ARE SUBJECT TO SAB APPROVAL.
8. REFER TO CROSS SECTION DRAWING 6653-WSP-ZZ-ZZ-DR-CV-00101 FOR SECTIONS CORRESPONDING TO SECTION MARKERS
9. PROPOSED PITCH LEVELS ARE SUBJECT TO INPUT FROM SPECIALIST PITCH DESIGNER

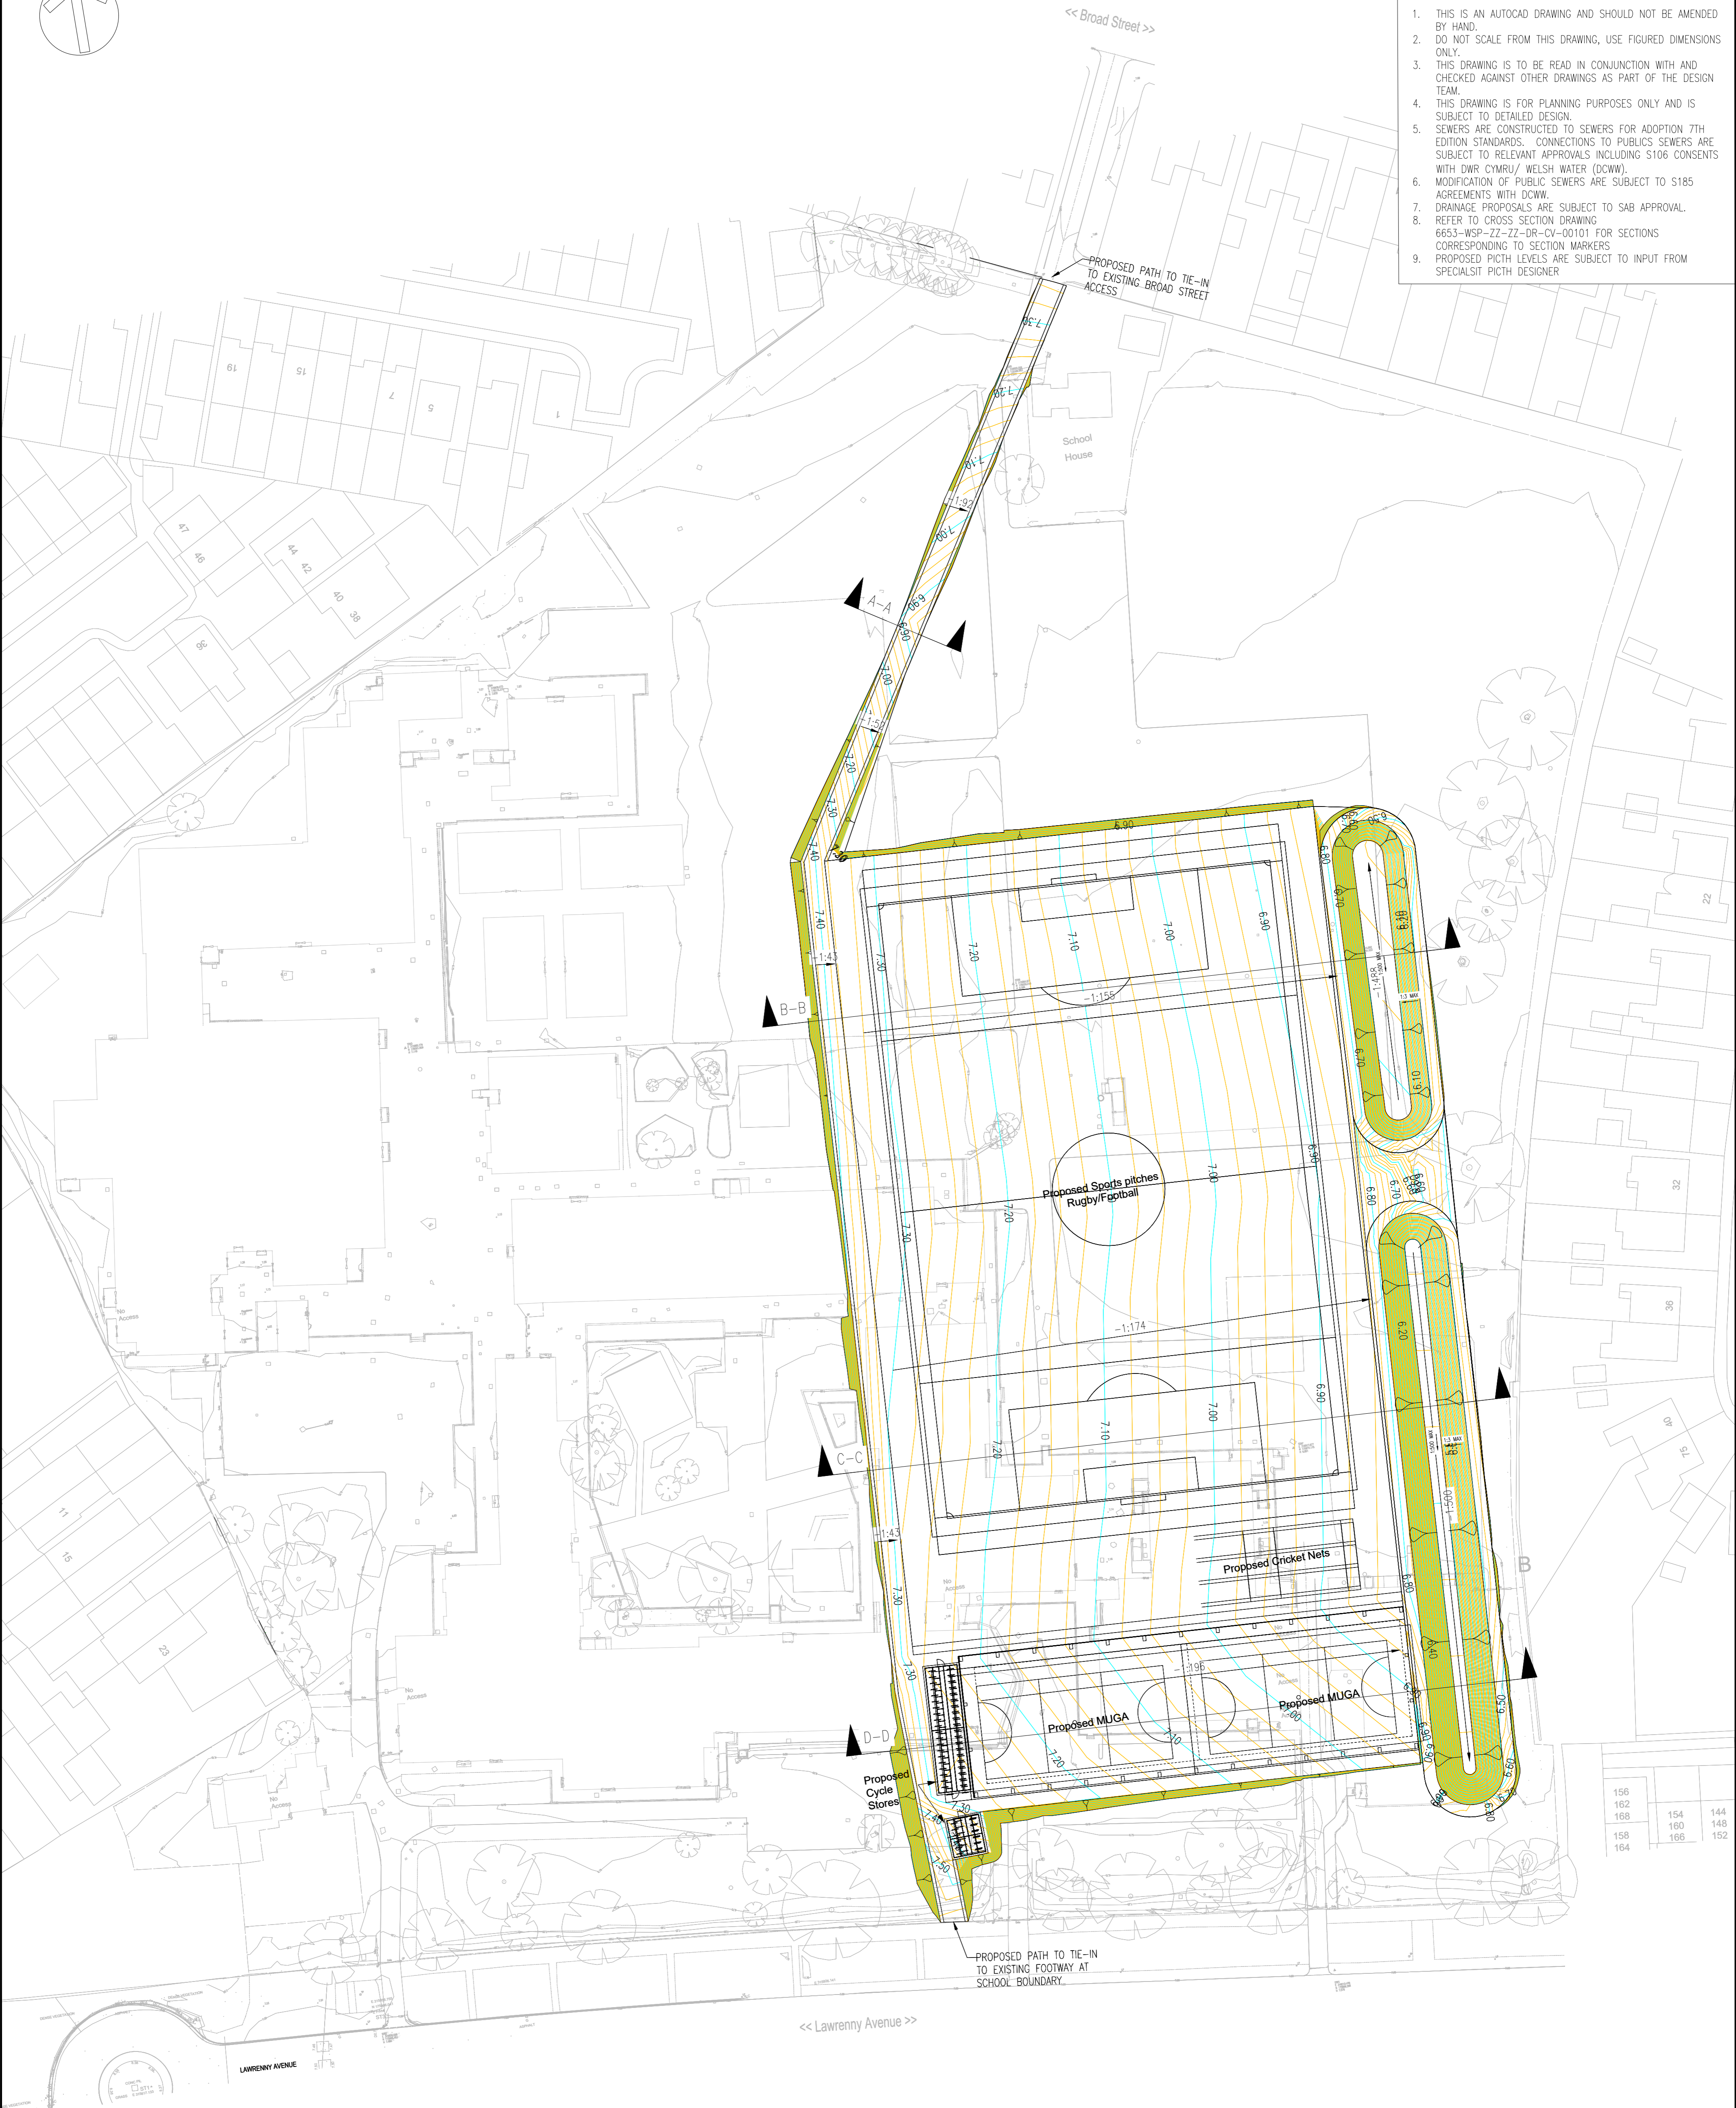

156	154	144
162	160	148
158	166	148
164		152

KEY

- MAJOR CONTOUR (100mm INTERVAL)
- MINOR CONTOUR (25mm INTERVAL)

PO1	10/11/2023	PM	FIRST ISSUE	WF	XXX
REV	DATE	BY	DESCRIPTION	CHK	APP

DRAWING STATUS: **S2 - FOR INFORMATION**



1 Capital Quarter, Tyndall St, Cardiff, CF10 4BZ, UK
T+ 44 (0) 292 076 9200
wsp.com

CLIENT:	CARDIFF CITY COUNCIL
ARCHITECT:	STRIDE TREGLOWN

PROJECT:	FITZALAN HIGH SCHOOL (LAWRENNY AVENUE) PITCHES
TITLE:	PROPOSED SITE LEVELS AND CONTOURS

SCALE @ A1:	1:500	CHECKED:	WF	APPROVED:	
PROJECT No:	70096653	DESIGNED:	PM	DRAWN:	PM
DRAWING No:	6653-WSP-ZZ-ZZ-DR-CV-00100			DATE:	November 23
REV:	P01				

© WSP UK Ltd

File name: C:\Users\m\Documents\FITZALAN\01 DRAWINGS\6653-WSP-ZZ-ZZ-DR-CV-00100.DWG, printed on Tuesday, November 14, 2023 10:28:24 PM, by Mubarekh, Poya