



proposed ground floor plan

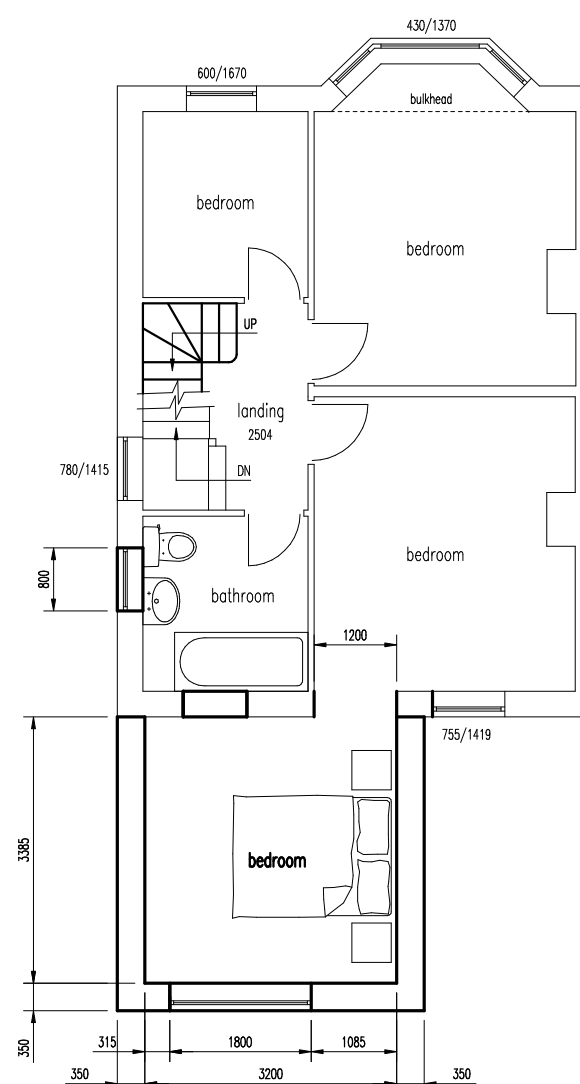

proposed first floor plan

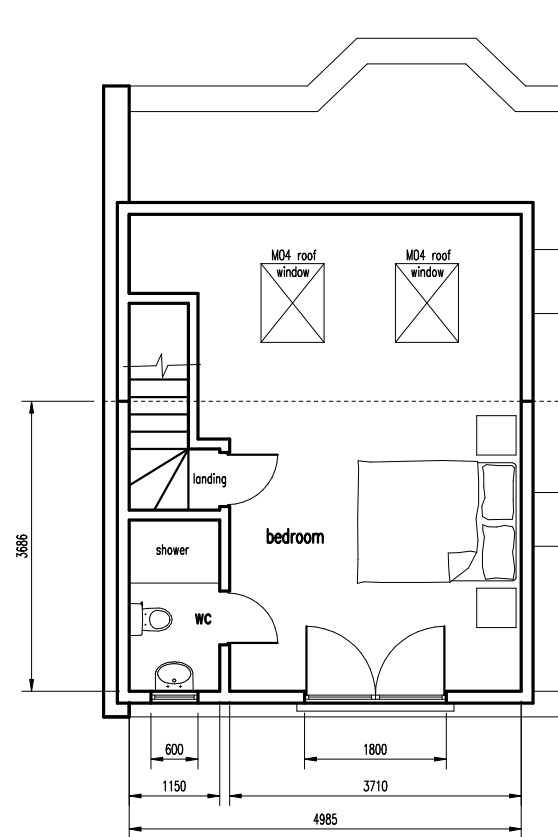

proposed second floor plan

Proposed Works.

Phil Hughes  
PROFESSIONAL DRAWINGS

26 Church Road, Rumney, Cardiff. CF3 3BA.

20 RHWLAS  
THORNHILL  
CARDIFF  
CF14 9AD

TEL 07977563890  
(029) 20521362