


## DETAIL SHEET

CLIENT	MR MATTHEW JERMY	JOB NO.	238974
PROJECT	21, FAKENHAM ROAD, GREAT RYBURGH	DRAWING NO.	/ 01
TITLE	COLLAR TO RAFTER DETAIL	DATE	10.10.23

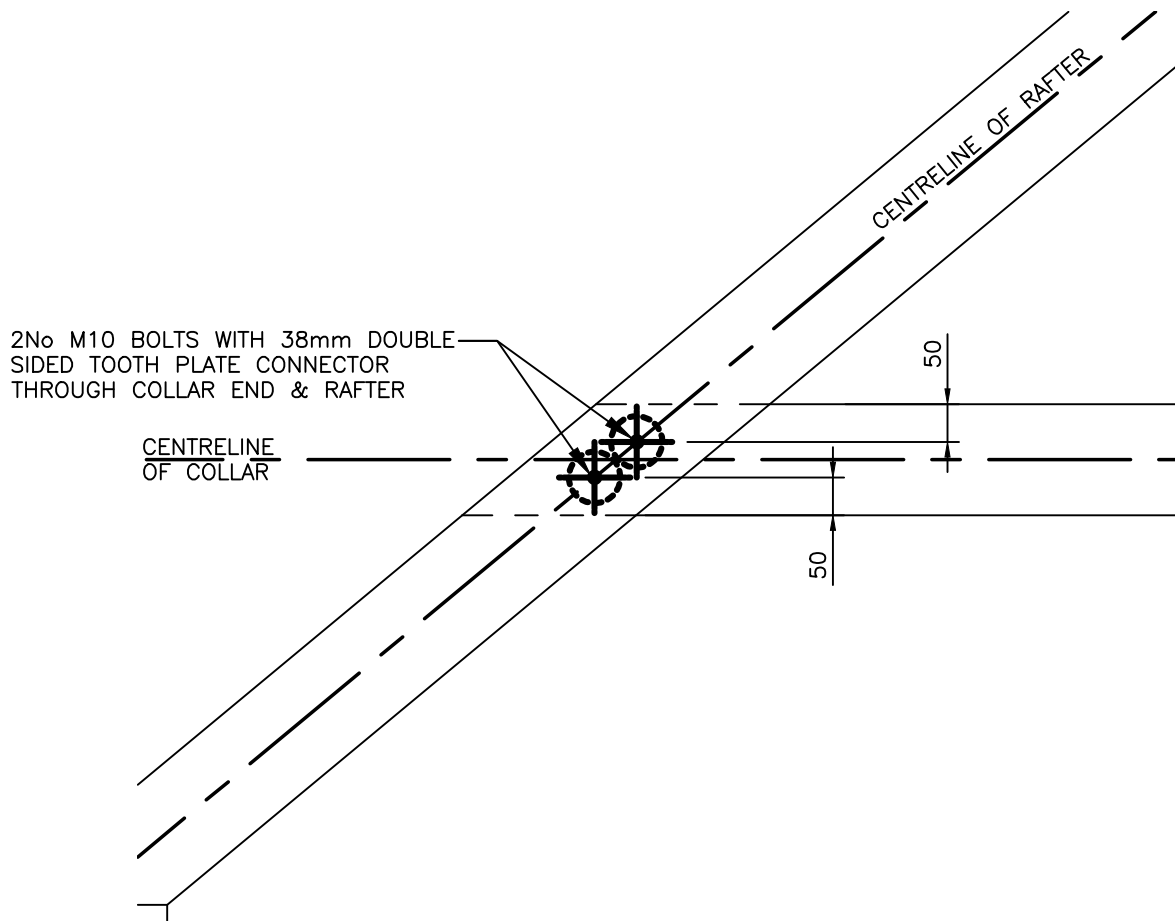

## COLLAR TO RAFTER DETAIL

1:10