



DETAIL SHEET

CLIENT	MR MATTHEW JERMY	JOB NO.	238974
PROJECT	21, FAKENHAM ROAD, GREAT RYBURGH	DRAWING NO.	/ 05
TITLE	FIRST FLOOR STRUCTURE - FLITCH BEAM DETAILS	DATE	12.10.23

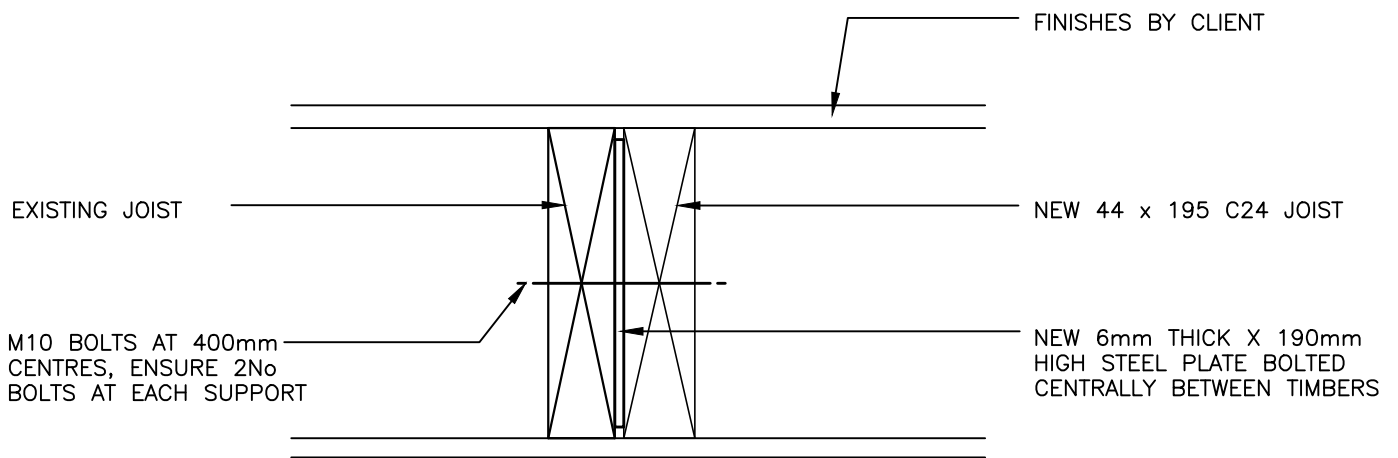

FIRST FLOOR FLITCH BEAM DETAIL

1:5

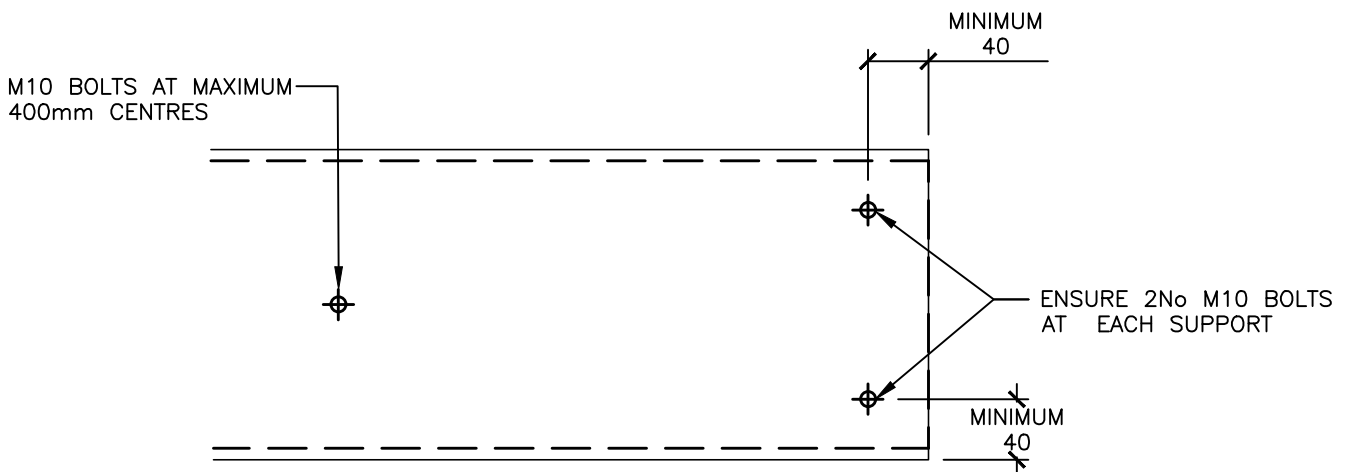

FIRST FLOOR FLITCH BEAM END DETAIL

1:5