


DETAIL SHEET

CLIENT	MR MATTHEW JERMY	JOB NO.	238974
PROJECT	21, FAKENHAM ROAD, GREAT RYBURGH	DRAWING NO.	/ 04
TITLE	FIRST FLOOR STRUCTURE - TIMBER ARRANGEMENT	DATE	12.10.23

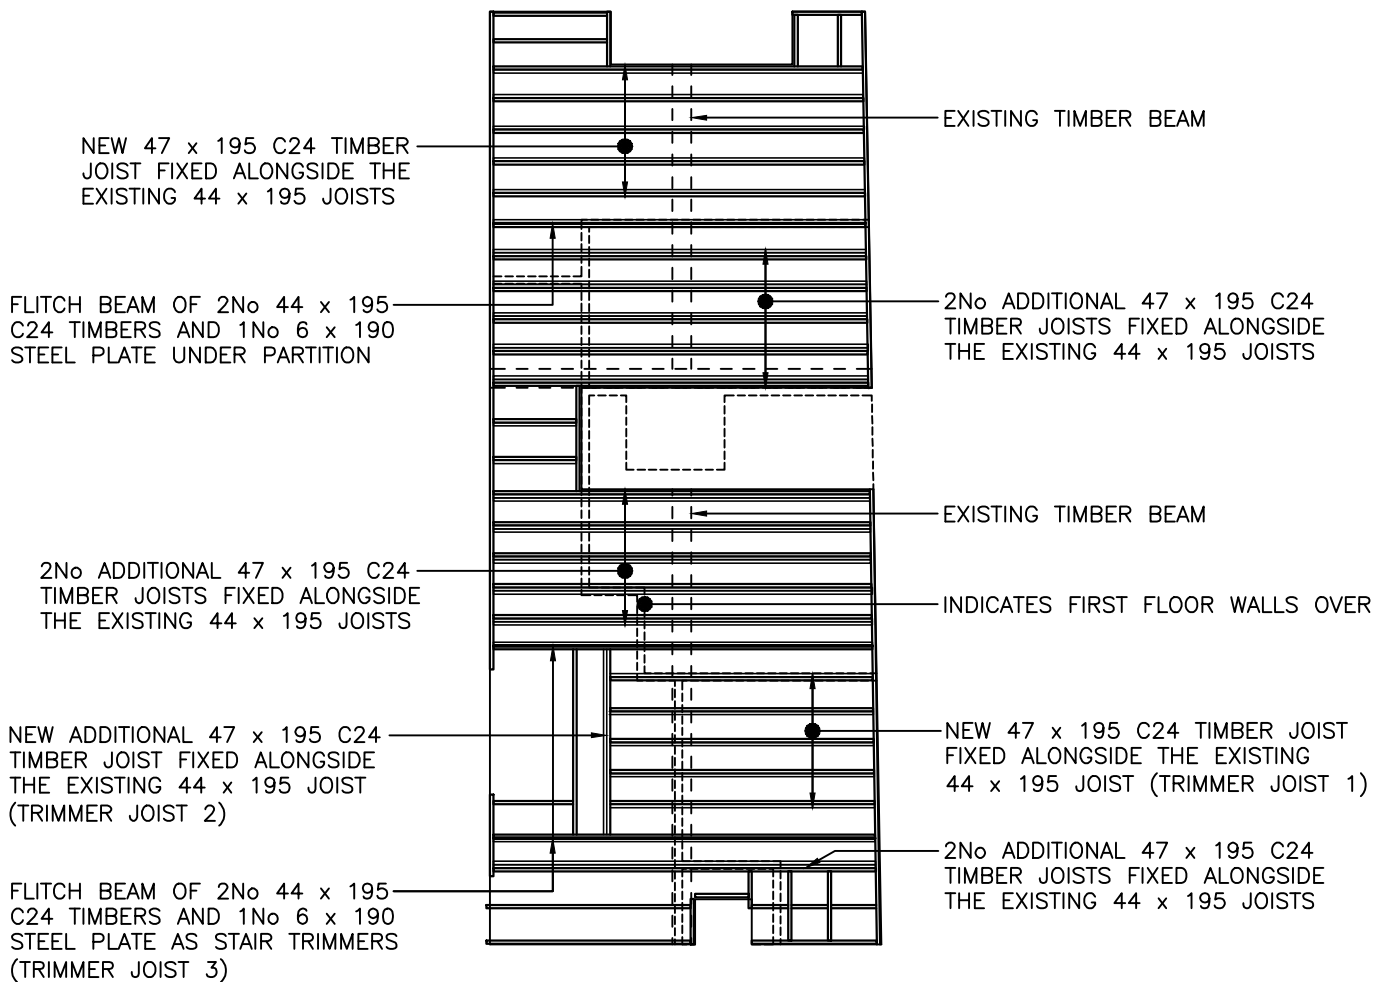

FIRST FLOOR STRUCTURE LAYOUT

1:100