
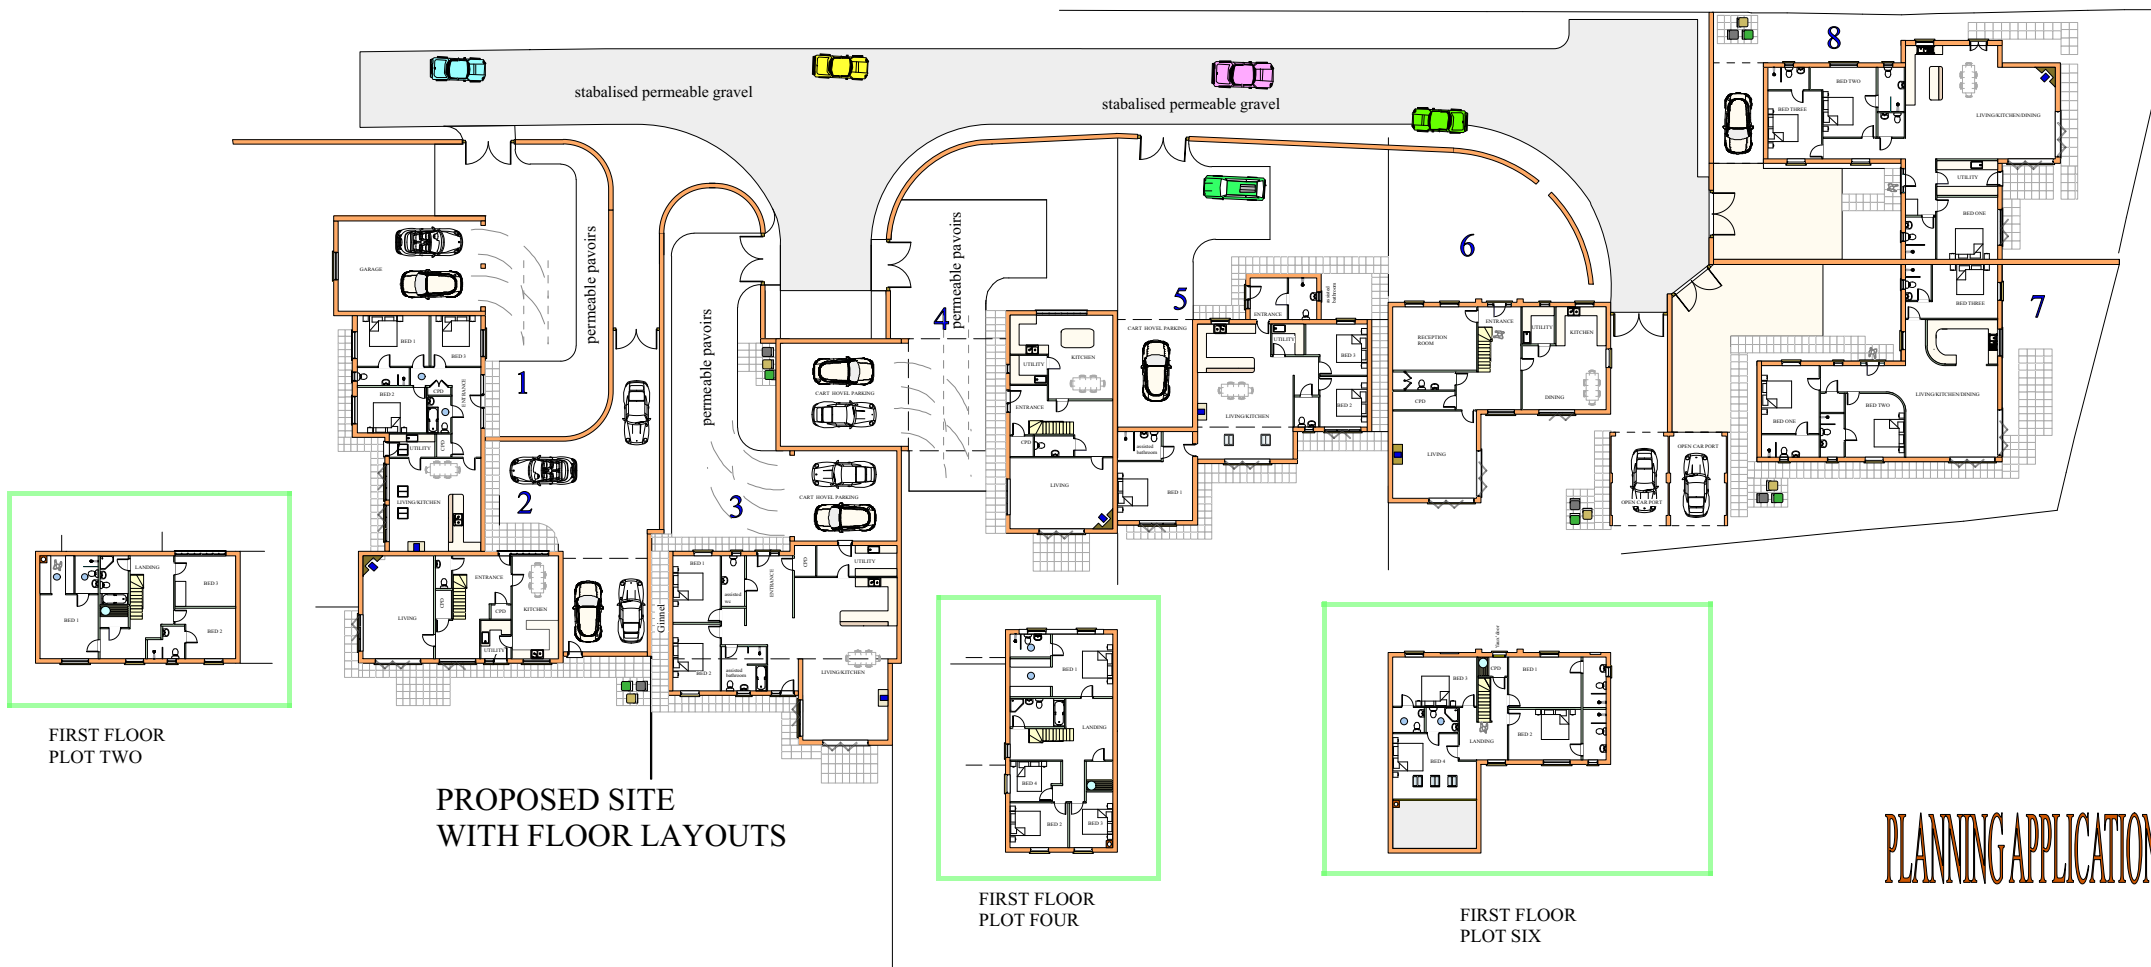


GROSS INTERNAL FLOOR AREAS
 (EXCLUDING CAR PORTS)

- P1 105 sq m 3 Bed Unit
- P2 169 sq m 3 Bed Unit
- P3 105 sq m 2 Bed "Mobility Unit"
- P4 189 sq m 4 Bed Unit
- P5 129 sq m 3 Bed Unit
- P6 225 sq m 4 Bed Unit
- P7 129 sq m 3 Bed Unit
- P8 159 sq m 3 Bed Unit

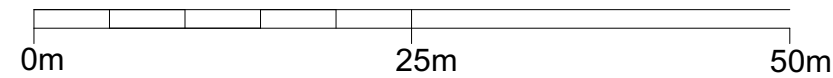

John Dickie Associates
 Chartered Building Engineers
 5, Victor Way, Cherry Holt Road,
 Bourne, Lincs PE10 9PT
 Tel 07778 297733 jda@ndirect.co.uk

Proposed Residential Development at
 Church Farm Barn and East Barn,
 Kettlestone Norfolk NR21 0JH

Drawing : Proposed Gross Internal Floor Areas
 Client : D and S Ross
 May 2021
 Scale 1 to 500
 Drawing No JDA/2016/600/GIA.001

PLANNING APPLICATION DRAWING