



Front Elevation (North West)
METRES 1:100

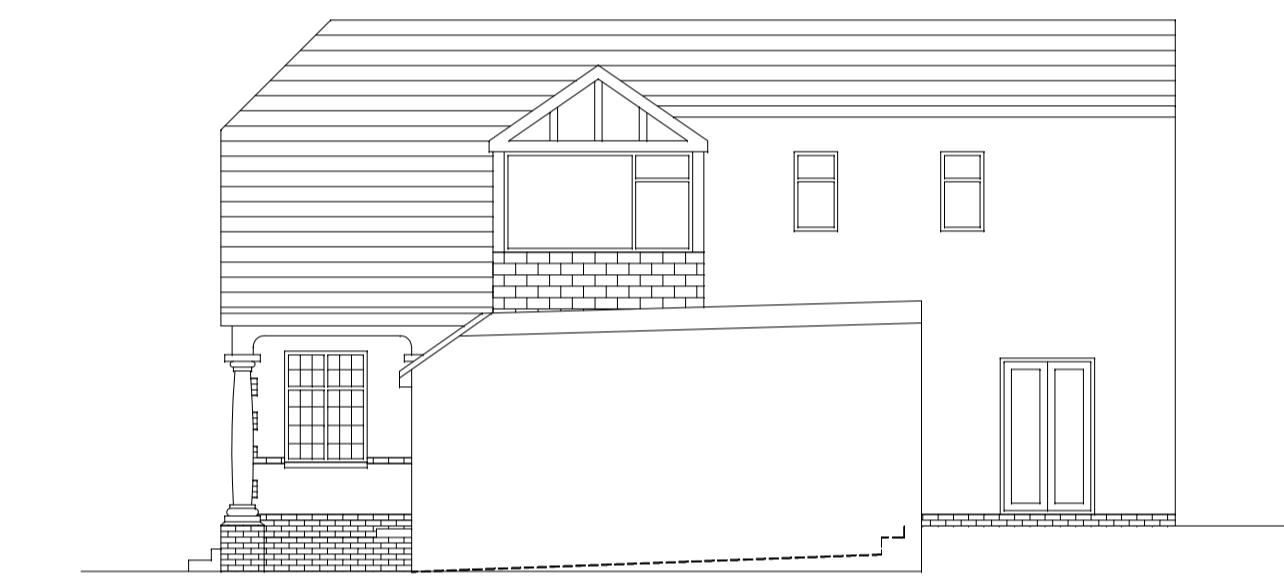


Side Elevation (South West)

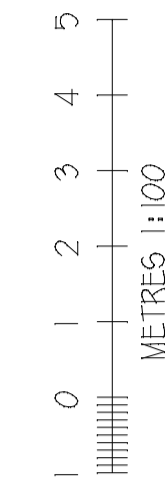

Rear Elevation (South East)

ALL DIMENSIONS & INFORMATION FOUND ON THESE DRAWINGS ARE TO BE CHECKED BY THE CONTRACTOR PRIOR TO COMMENCEMENT OF ANY WORKS ON SITE. ANY DISCREPANCIES FOUND ARE TO BE DISCUSSED WITH 'ARIA DESIGN'. IF IN DOUBT - 'ASK'. DO NOT SCALE FROM THESE DRAWINGS. THIS DRAWING IS FOR PLANNING PURPOSES ONLY.

REVISIONS:-

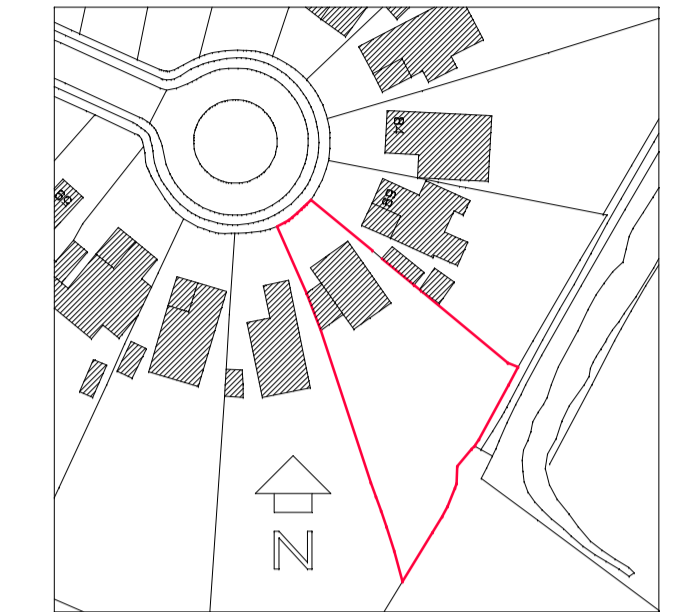

NOTES:- Location Plan 1:1250 Ordnance Survey License No 284731

PROJECT:-
67 Oakroyd Avenue
Potters Bar
Herts

TITLE:-
Plans and Elevations
As Existing

SCALE:- 1:50, 1:100 **JOB/DRG. No:-** 1526:01
DATE:- Nov 2023

Aria Design
ARCHITECTURAL DESIGNS AND SURVEYS
90 Chertsey Rise
Stevenage
Hertfordshire SG2 9JL
Tel (01438) 231641 Mob 07780 928317