

- GENERAL NOTES:**
- All dimensions noted are in metres unless stated otherwise.
 - All levels to be above Ordnance Survey Datum defined levels (A.O.D.m) unless noted otherwise.
 - Do not scale from this drawing, if dimensions are not clear ask.
 - This document has been created in accordance with Plandescil Ltd. Terms & Conditions along with the scope of works provided by the client to Plandescil Ltd. Any use of this document other than for its original purpose is prohibited, Plandescil Ltd. accept no liability for any third party uses of this document.
 - Plandescil Ltd. to be immediately notified of any suspected omissions or discrepancies.
 - This drawing is to be read in conjunction with all other relevant documents relating to the project.
 - Plandescil Ltd. Dwg. 29001/SK150 - Site Setup Location Plan. All boundaries, earth stockpile bunds, access roads and site setup/storage areas specified by client/contractor, not by Plandescil Ltd.

Legend

	Existing Public Footpath Indicative Route
	Proposed Fence
	Site Development Area
	Proposed Hardcore Surfacing
	Proposed Concrete Surfacing
	Proposed Bunding

ISSUED FOR CLIENT REVIEW

Rev	Date	Rev By	Chkd	Description
0	15-11-23	AF		First Issue

plandescil
consulting engineers

Units T6 & T7 Snetterton Business Park
Harling Road Snetterton Norfolk NR16 2JU
Telephone: (01953) 452001
E-mail: pde@plandescil.co.uk www.plandescil.co.uk


civil / structural / environmental / surveying

Client
A R Freeland Farms

Project
**Proposed Lagoon,
Land North of Beccles Road,
Toft Monks**

Drawing Title
**Proposed Surface Water
Reservoir Site Setup Sketch**

Scale	U.N.O.	Date	Drawn By
1:500 (A0)		November 2023	MJP
Drawing No.	29001/SK10	Rev	0

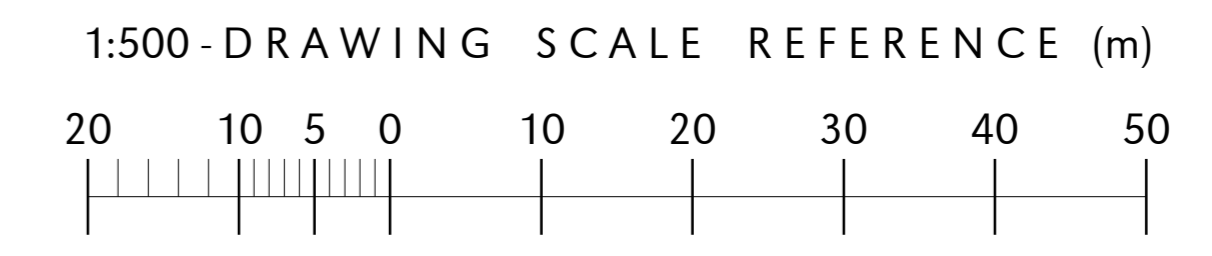

This drawing and the work depicted therein are the copyright of Plandescil Consulting Engineers Ltd. Unauthorised reproduction is illegal.