

**GENERAL NOTES**

- THIS DRAWING IS TO BE READ IN CONJUNCTION WITH ALL GENERAL ARRANGEMENT DRAWINGS, PROJECT DETAILS AND SPECIFICATIONS.
- ALL DIMENSIONS TO BE CHECKED ON SITE PRIOR TO THE FABRICATION OF ANY WORK AND/OR ORDERING ANY MATERIAL. UNLESS NOTED OTHERWISE, ALL DIMENSIONS ARE TO STRUCTURAL FACES AND/OR PARTITION STUDS.
- ABBREVIATIONS USED:-
  - MJ MOVEMENT JOINT
  - HL AT HIGH LEVEL
  - AAV AIR ADMITTANCE VALVE
  - SVP SOIL AND VENT PIPE
  - DP DRAINAGE POINT
  - RWP RAIN WATER PIPE
- SB DENOTES STRUCTURAL BEAM OVER. FOR ALL STRUCTURAL STEEL WORK, PADSTONES, AND MOVEMENT JOINT DETAILS REFER TO THE STRUCTURAL ENGINEER'S DRAWINGS.
- ALL DRAINAGE RUNS TO BE ABOVE FLOOR UNLESS STATED OTHERWISE. ALL DRAINAGE TO BE CONFIRMED AND DETAILED BY M&E ENGINEER.
- KITCHEN LAYOUT TO SPECIALIST'S DESIGN AND DETAILS
- FOR MOVEMENT JOINT, BED JOINT REINFORCEMENT AND ALL STRUCTURAL INFORMATION REFER TO STRUCTURAL ENGINEER'S DRAWINGS AND DETAILS
- TRUSSES AND ROOF DESIGN TO BE CONFIRMED OR DESIGNED BY SPECIALISTS.
- ELECTRIC AND M&E WORK TO BE CARRIED OUT BY QUALIFIED AND REGISTERED SPECIALIST.
- ALL EXTERNAL MATERIALS TO MATCH WITH THE EXISTING. ALL DETAILS TO BE CONFIRMED BEFORE PLACING ANY ORDER FOR MATERIALS OR COMMENCEMENT OF WORK ON SITE.
- ALL WALLS WHICH NEED TO BE REMOVED, SHOULD BE CARRIED OUT AS PER ENGINEER'S INSTRUCTIONS
- THIS DRAWING IS COPYRIGHT AND SHOULD NOT BE REPRODUCED WITHOUT THE WRITTEN APPROVAL OF ARCHITOWNS LIMITED.
- ALL DIMENSIONS TO BE CHECKED ON SITE AND ANY DISCREPANCIES BROUGHT TO THE ATTENTION OF THE ARCHITOWNS LIMITED.
- NO DIMENSIONS TO BE SCALED.
- THIS DRAWING IS TO BE READ IN CONJUNCTION WITH ALL OTHER RELEVANT ARCHITECTS, SERVICE ENGINEERS AND STRUCTURAL / CIVIL ENGINEERS DRAWINGS AND SPECIFICATIONS.
- ALL THE INFORMATION IS PROVIDED BY THE CLIENT. ARCHITOWNS LIMITED LTD. DO NOT TAKE ANY RESPONSIBILITY FOR ANY DISCREPANCY.
- ALL RIGHTS RESERVED.

**Note**

Architorium has prepared these drawings based on the previous Architects drawings provided by the client. Architorium will not take any liability of the discrepancies in these drawings. Setting out engineer must be called on site to set out the building. Any discrepancy must be reported back to us before ordering materials and commencement of works on site.



- LEGEND**
- SITE BOUNDARY
  - EXISTING BUILDING
  - PROPOSED FIRST FLOOR EXTENSION


**SITE LOCATION PLAN**  
SCALE - 1:1250



**EXISTING BLOCK PLAN**  
SCALE - 1:500



**PROPOSED BLOCK PLAN**  
SCALE - 1:500

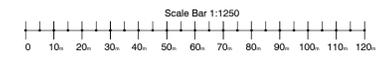

STATUS  
PLANNING

Project  
250\_GREEN\_STREET  
E7\_8LF  
Drawing Title  
LOCATION\_AND\_BLOCK\_PLANS

Date JULY_2023	Scale 1:1250@A1 1:500@A1	Drawn by SM
Project No 786	Drawing No 23-786-P00	Revision