

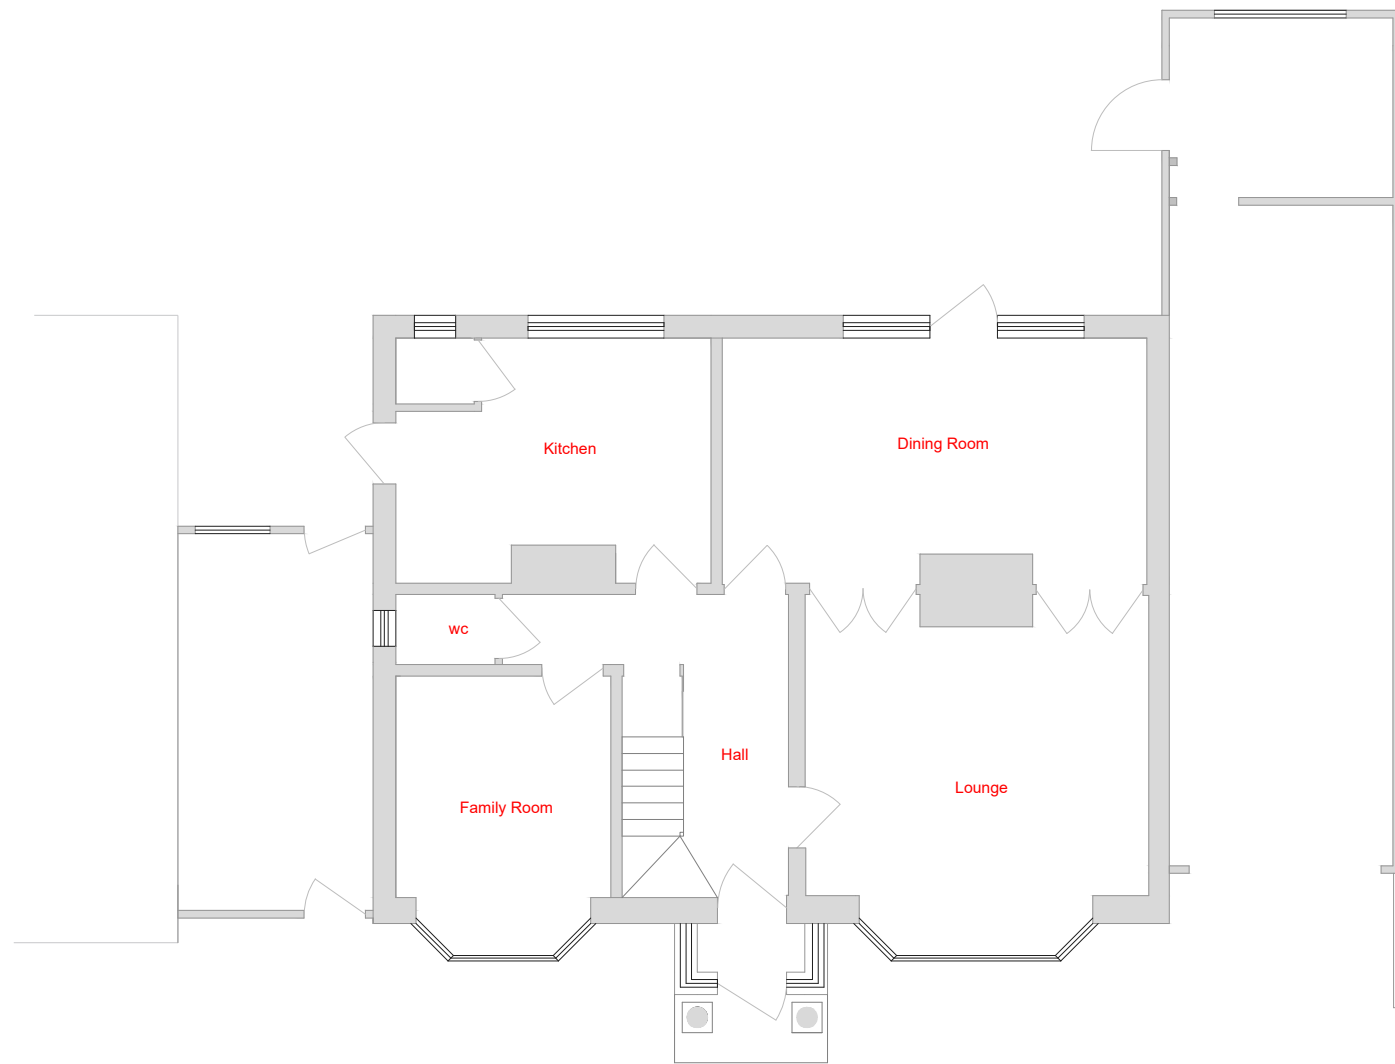


- Notes:
- 1) All Dimensions to be checked on site.
 - 2) All works to comply with the current building regulations
 - 3) All works may be subject to revision on site.
 - 4) All drawings are the copyright of CGA Design & Build
 - 5) This drawing may not be copied without prior permission.
 - 6) All dimensions are in millimeters unless otherwise stated.

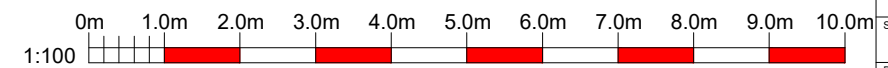

Existing Ground Plan 1:100

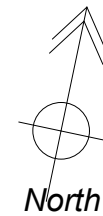

CGA DESIGN
+BUILD
ARCHITECTURAL SERVICES

CGA Design & Build Ltd

Castle House
Park Road,
Banstead, Surrey
SM7 3BT
Tel: 01737 350 887 / 07554 308 866
Email: info@cga-db.com
www.cga-db.com

CLIENT

Jessica

PROJECT:

15 Kings Avenue
Carshalton
SM5 4NX

DRAWING TITLE:

Existing ground floor plan

PURPOSE:

Planning

SCALE:

1:100

SIZE:

A3

DRAWN: CHECKED: DATE:

KS BE OCT 23

DRAWING No. REVISION:

1641 100