



Notes:
 1) All Dimensions to be checked on site.
 2) All works to comply with the current building regulations
 3) All works may be subject to revision on site.
 4) All drawings are the copyright of CGA Design & Build
 5) This drawing may not be copied without prior permission.
 6) All dimensions are in millimeters unless otherwise stated.



Proposed front elevation 1:100

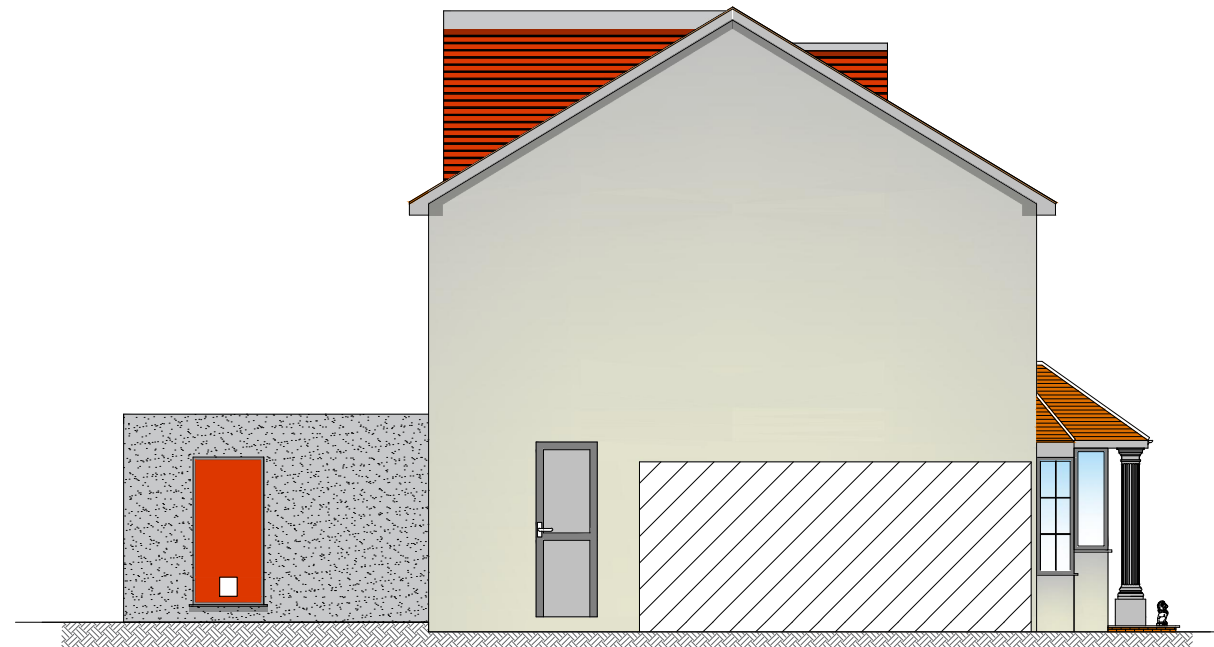

Proposed flank elevation 1:100

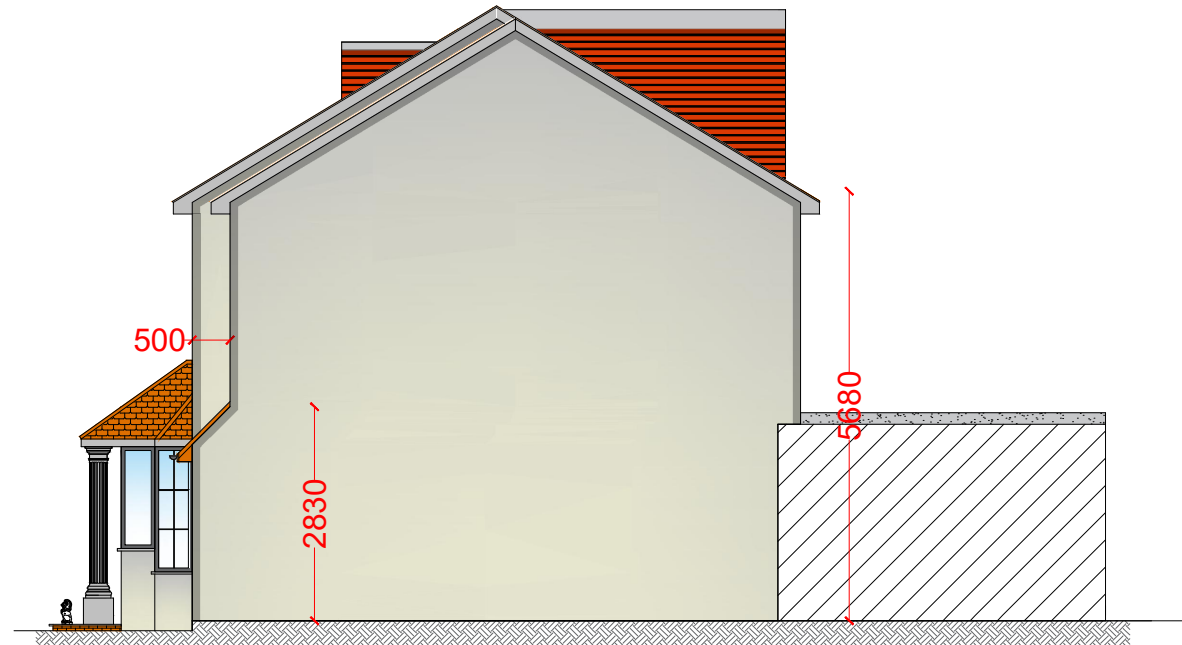

Proposed flank elevations 1:100



Proposed rear elevation 1:100

CGA DESIGN + BUILD
 ARCHITECTURAL SERVICES

CGA Design & Build Ltd
 Castle House
 Park Road,
 Banstead, Surrey
 SM7 3BT
 Tel: 01737 350 887 / 07554 308 866
 Email: info@cga-db.com
 www.cga-db.com

CLIENT
Jessica Jiang

PROJECT:
**15 Kings Avenue
 Carshalton
 SM5 4NX**

DRAWING TITLE:
Proposed Elevations

PURPOSE:
Planning
 SCALE: **1:100** SIZE: **A3**
 DRAWN: **KS** CHECKED: **BE** DATE: **NOV 23**
 DRAWING No. **1641 203** REVISION:

