



Notes:  
 1) All Dimensions to be checked on site.  
 2) All works to comply with the current building regulations  
 3) All works may be subject to revision on site.  
 4) All drawings are the copyright of CGA Design & Build  
 5) This drawing may not be copied without prior permission.  
 6) All dimensions are in millimeters unless otherwise stated.



Existing South Facing Elevation (Front) 1:100

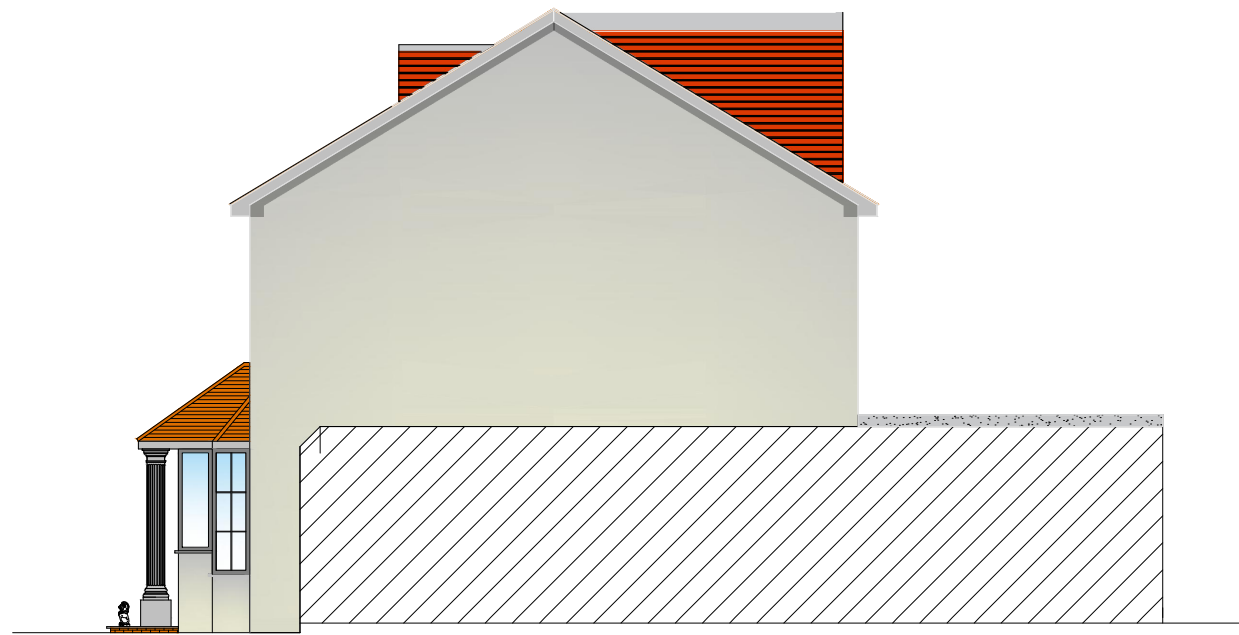



Existing East Facing Elevation 1:100

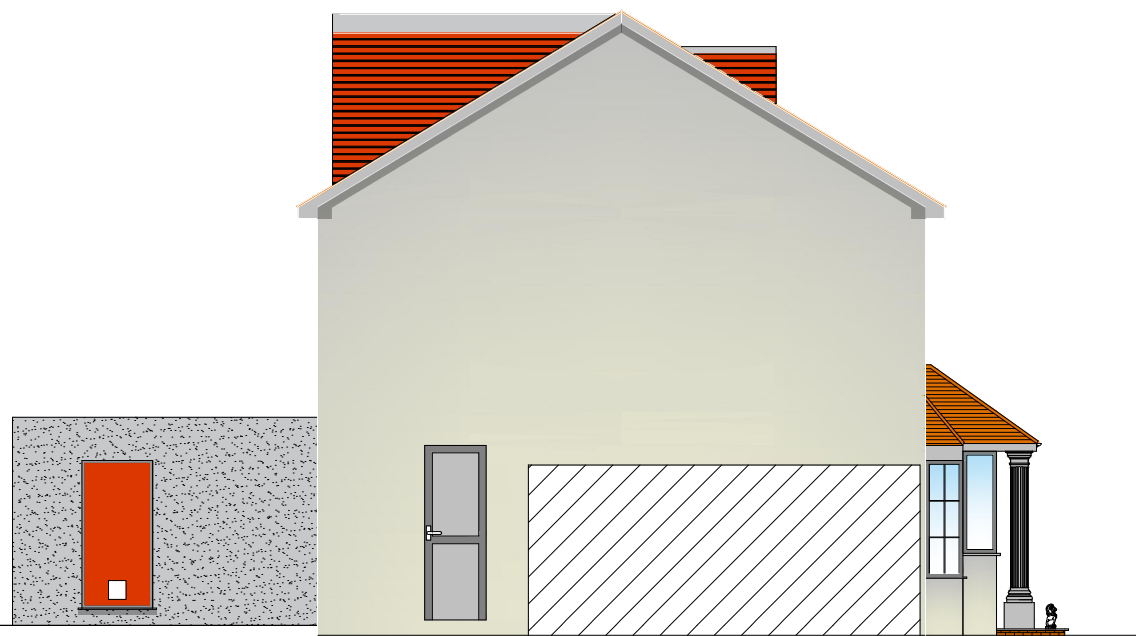

Existing West Facing Elevation 1:100



Existing North Facing Elevation (Rear) 1:100

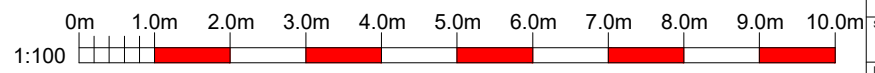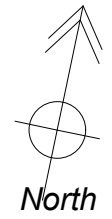

**CGA** DESIGN + BUILD  
 ARCHITECTURAL SERVICES

**CGA Design & Build Ltd**  
 Castle House  
 Park Road,  
 Banstead, Surrey  
 SM7 3BT  
 Tel: 01737 350 887 / 07554 308 866  
 Email: info@cga-db.com  
 www.cga-db.com

CLIENT  
**Jessica**

PROJECT:  
**15 Kings Avenue  
 Carshalton  
 SM5 4NX**

DRAWING TITLE:  
**Existing Elevations**

PURPOSE:  
**Planning**  
 SCALE: **1:100** SIZE: **A3**  
 DRAWN: KS CHECKED: BE DATE: OCT 23  
 DRAWING No. 1641 104 REVISION: