




Proposed G Floor Plan

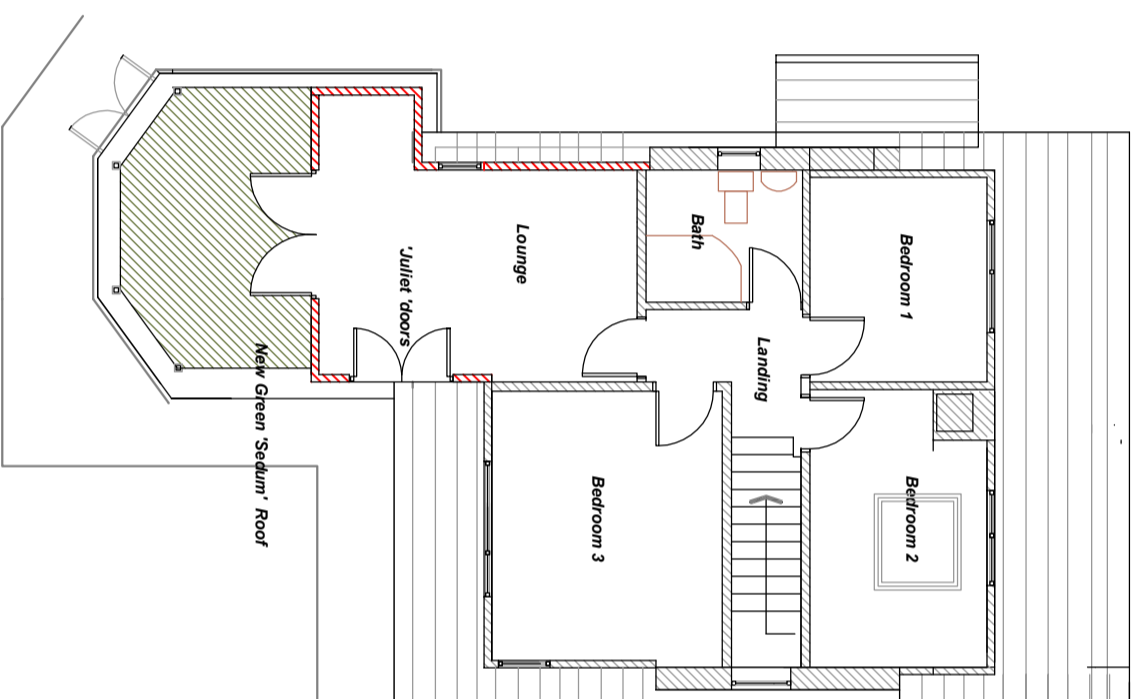

Proposed 1st Floor Plan

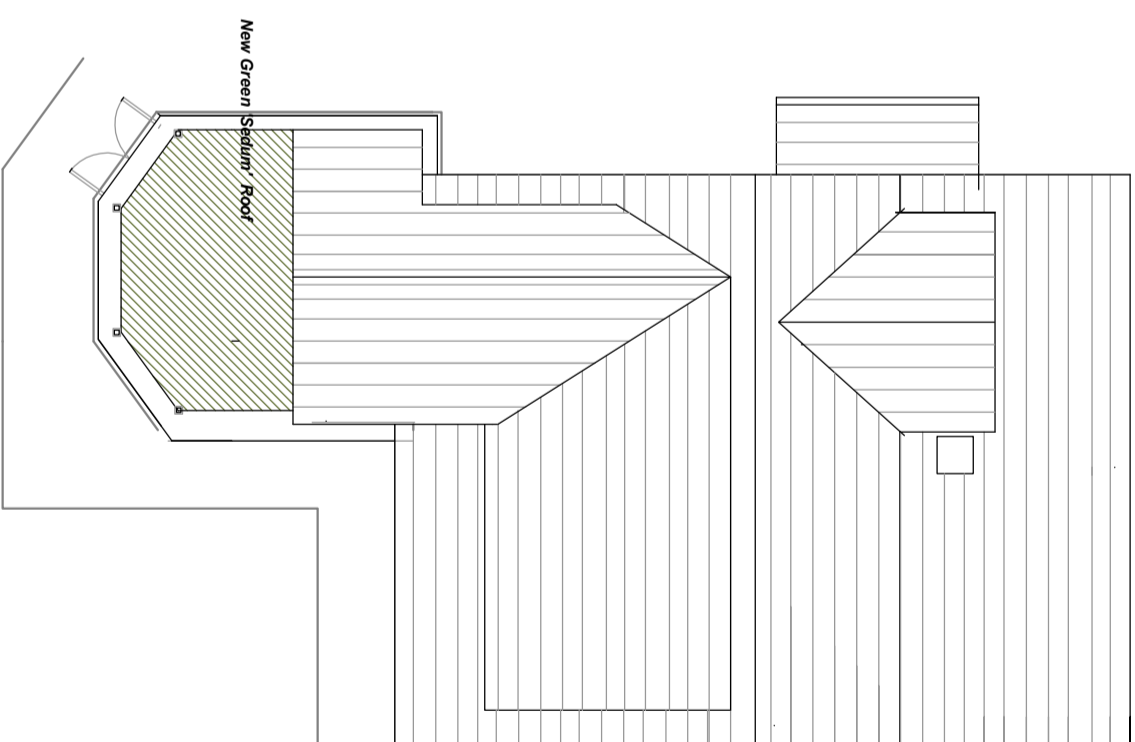

Proposed Roof Plan

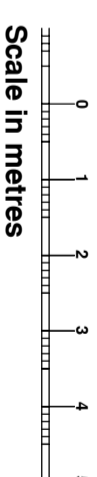

Scale in metres

Notes:
Do not scale this drawing all measurements are approximate and are to be checked on site and recorded prior to any construction taking place.
This Drawing is for Planning Application Purposes only. Materials existing and proposed as below and noted in Application Documents.

tom nolan
design
design . architectural services

higheroft, 63 booth rd, waterfoot,
rossendale, lancashire, BB4 9BP
t. 01706 417766, m. 07787 516040
e.tomnolandesign@hotmail.co.uk
www.tomnolandesign.co.uk

11 Alden Rise,
Helmshore,
Lancs BB4 4LZ

Proposed Loft
Conversion and
Rear Extension

Drawing
Proposed Plans
General arrangement

Scale
1:100 @ A3

Drawn by
Rev

Drawing no
EE / PL Pr 01

Sep 2022