



**LOCATION PLAN**

 <b>SOLUTIONS</b> Elevating Life Through Great Design	<small>ANY ALTERATION OR DEVIATION MUST BE CONFIRMED WITH THE ARCHITECT/ENGINEER/ LPA/LABC PRIOR TO ANY WORKS BEING CARRIED OUT. IT IS THE CONTRACTORS SOLE RESPONSIBILITY TO CONFIRM ALL SITE MEASUREMENTS PRIOR TO ANY ORDERING OR COMMENCEMENT AS NO RESPONSIBILITY IS ACCEPTED OR IMPLIED BY THE ARCHITECT/ENGINEER ETC.</small>	
	<small>THE DRAWINGS AND INFORMATION HERIN IS AND REMAINS SOLELY THE PROPERTY OF THE ARCHITECT ANY UNAUTHORISED USE/COPYING/SHARING/PUBLICATION/SUBMISSION ETC WILL NOT BE PERMITTED UNDER COPYRIGHT LAW/INTELLECTUAL PROPERTY. THIS USE ALSO EXTENDS TO THAT OF THE LPA/LABC AND CHECKS MUST BE MADE TO SATISFY THE SOURCE OF THE DOCUMENT PRIOR TO USE.</small>	
<b>PROJECT/JOB/DWG NO/</b> KW/001/01/PL/SITE		<b>SCALE</b> 1:1200
<b>CLIENT</b> MR & MRS WOODS		<b>PROJECT</b> EXTENSION AT 9 KIRK VIEW, WATERFOOT
<small>Archtech Design Solutions          Steve Jackson Dip con Dip arch          14 Maitland Place, Rossendale, Lancs BB4 6AT.....          TEL 07792183353          archtech-design@icloud.com          Archtech-design.co.uk</small>		


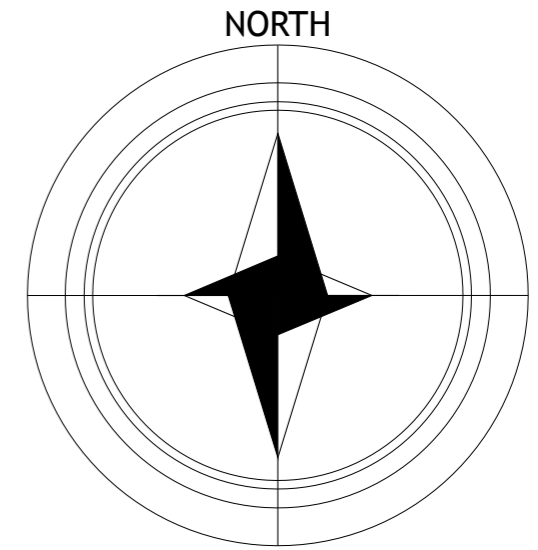


**SITE PLAN**




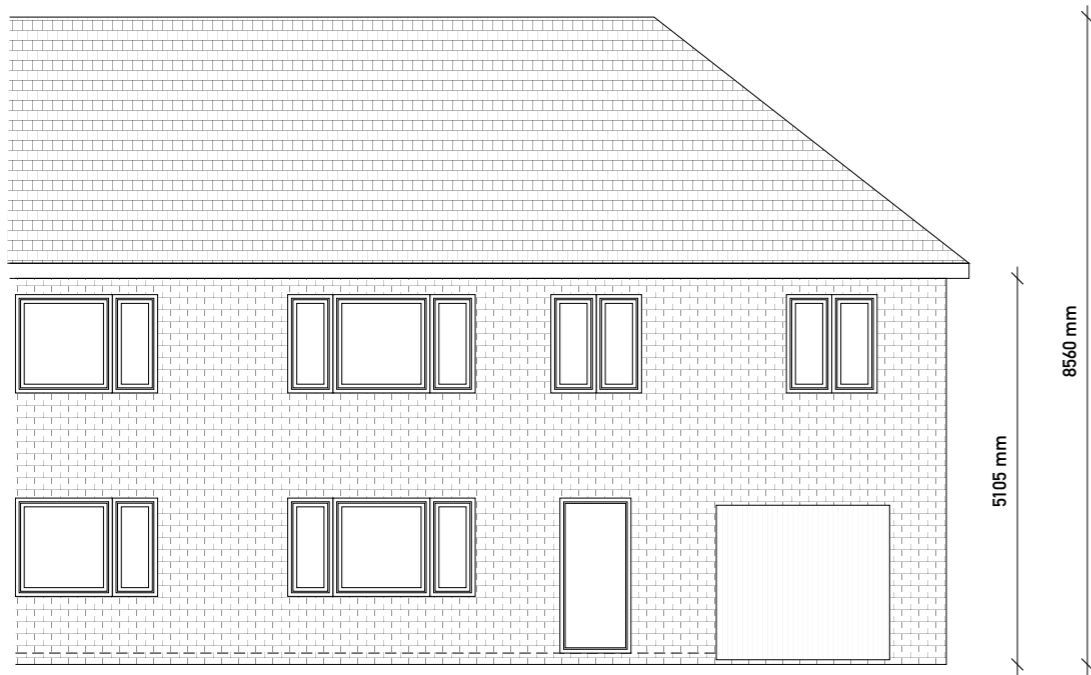
 <b>SOLUTIONS</b> Elevating Life Through Great Design	<small>ANY ALTERATION OR DEVIATION MUST BE CONFIRMED WITH THE ARCHITECT/ENGINEER/ LPA/LABC PRIOR TO ANY WORKS BEING CARRIED OUT. IT IS THE CONTRACTORS SOLE RESPONSIBILITY TO CONFIRM ALL SITE MEASUREMENTS PRIOR TO ANY ORDERING OR COMMENCEMENT AS NO RESPONSIBILITY IS ACCEPTED OR IMPLIED BY THE ARCHITECT/ENGINEER ETC.</small> <small>THE DRAWINGS AND INFORMATION HERIN IS AND REMAINS SOLELY THE PROPERTY OF THE ARCHITECT ANY UNAUTHORISED USE/COPYING/SHARING/PUBLICATION/SUBMISSION ETC WILL NOT BE PERMITTED UNDER COPYRIGHT LAW/INTELLECTUAL PROPERTY. THIS USE ALSO EXTENDS TO THAT OF THE LPA/LABC AND CHECKS MUST BE MADE TO SATISFY THE SOURCE OF THE DOCUMENT PRIOR TO USE.</small>	
	<b>PROJECT/JOB/DWG NO/</b> KW/002/01/PL/SITE	
<b>CLIENT</b> MR & MRS WOODS	<b>SCALE</b> 1:200	
<b>PROJECT</b> EXTENSION AT 9 KIRK VIEW, WATERFOOT		
<small>Archtech Design Solutions          Steve Jackson Dip con Dip arch          14 Maitland Place, Rossendale, Lancs BB4 6AT.....          TEL 07792183353          archtech-design@icloud.com          Archtech-design.co.uk</small>		

PROPOSED SITE PLAN

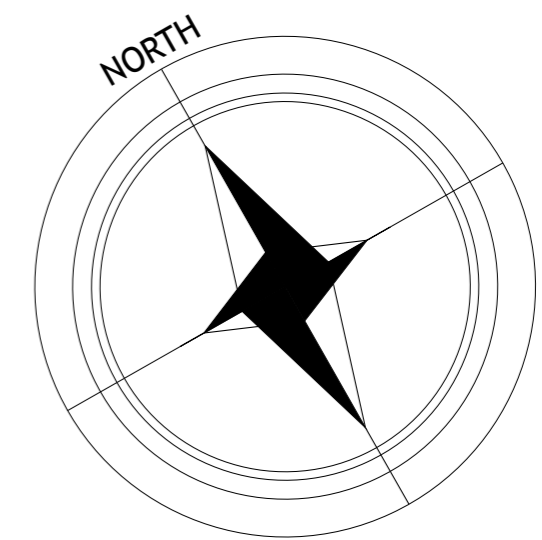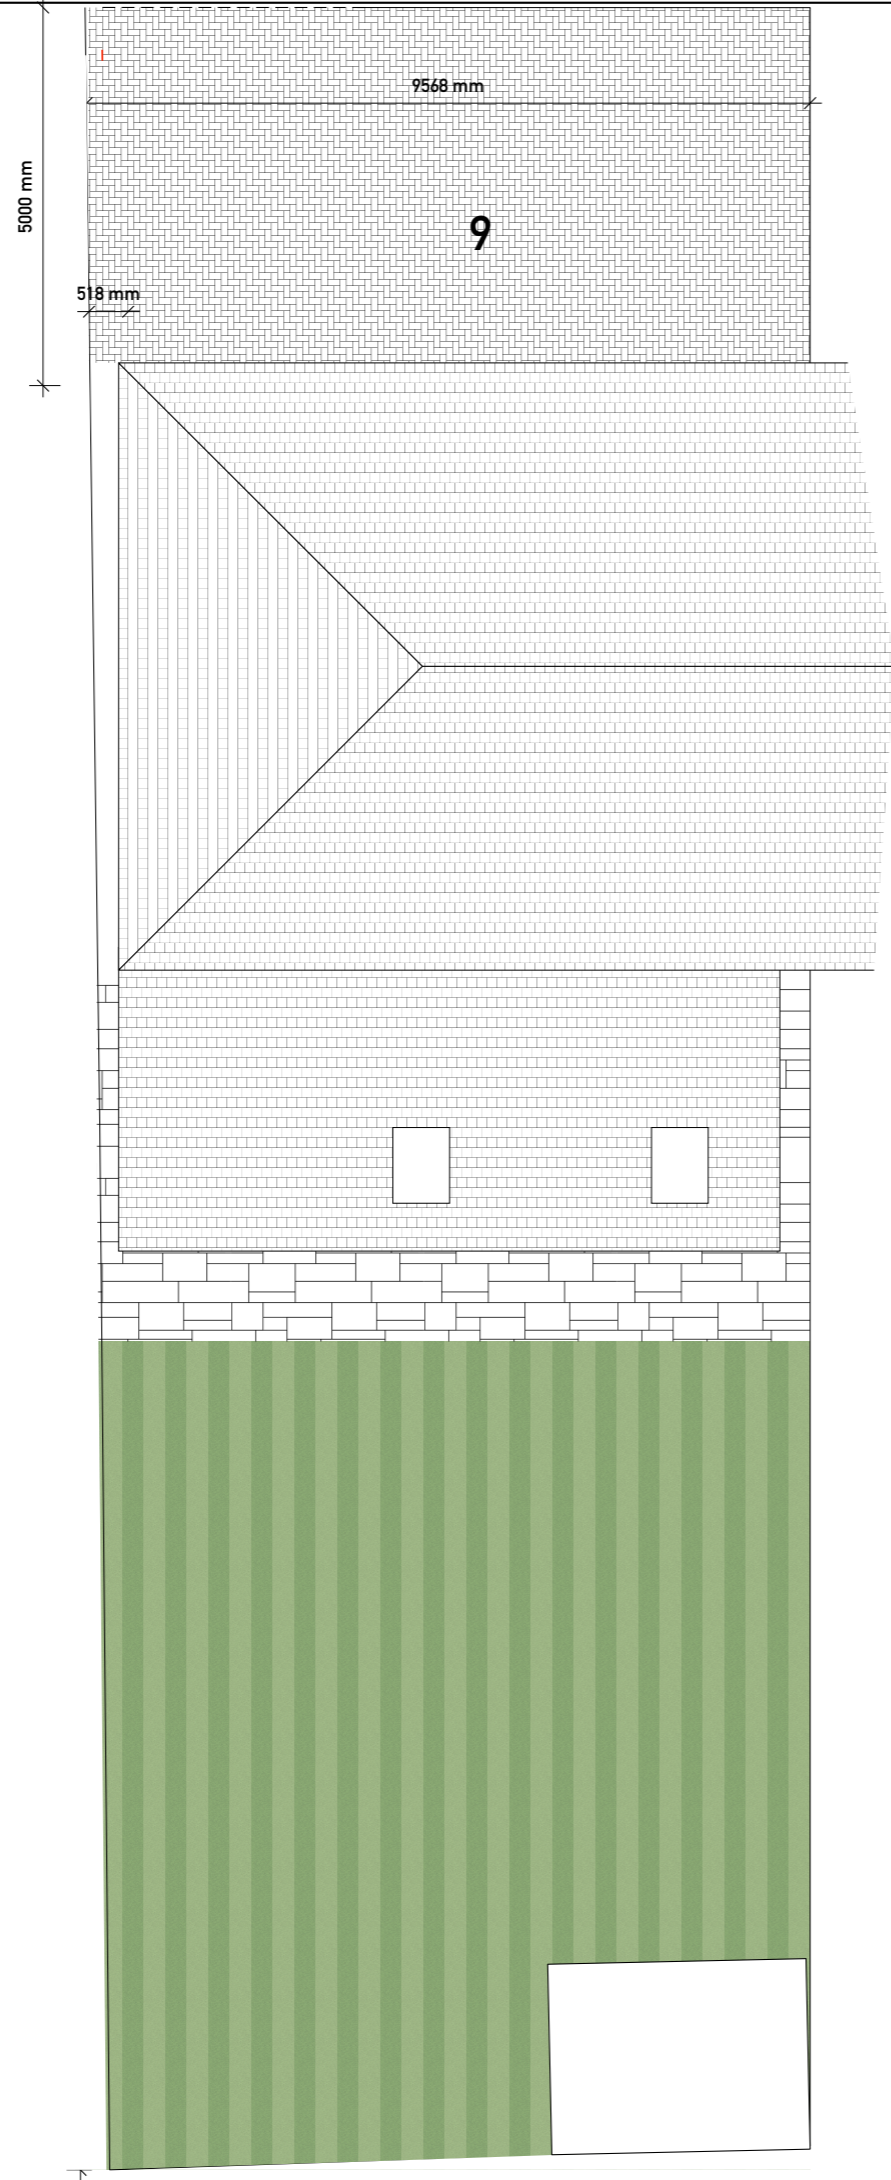


ALL DIMENSIONS ARE TO EXTERNAL WALLS  
 FRONT PARKING AREA FOR 3 SPACES @  
 5000mmX2400mm NEW DROP KERB TO  
 FULL WIDTH TO LCC SPEC

 <p><b>SOLUTIONS</b> Elevating Life Through Great Design</p>	<small>ANY ALTERATION OR DEVIATION MUST BE CONFIRMED WITH THE ARCHITECT/ENGINEER/ LPA/LABC PRIOR TO ANY WORKS BEING CARRIED OUT. IT IS THE CONTRACTORS SOLE RESPONSIBILITY TO CONFIRM ALL SITE MEASUREMENTS PRIOR TO ANY ORDERING OR COMMENCEMENT AS NO RESPONSIBILITY IS ACCEPTED OR IMPLIED BY THE ARCHITECT/ENGINEER ETC.</small>	
	<small>THE DRAWINGS AND INFORMATION HERIN IS AND REMAINS SOLELY THE PROPERTY OF THE ARCHITECT ANY UNAUTHORISED USE/COPYING/SHARING/PUBLICATION/SUBMISSION ETC WILL NOT BE PERMITTED UNDER COPYRIGHT LAW/INTELLECTUAL PROPERTY. THIS USE ALSO EXTENDS TO THAT OF THE LPA/LABC AND CHECKS MUST BE MADE TO SATISFY THE SOURCE OF THE DOCUMENT PRIOR TO USE.</small>	
<p><b>PROJECT/JOB/DWG NO/</b> KW/003/01/PL/SITE</p>		
<p><b>CLIENT</b> MR &amp; MRS WOODS</p>		<p><b>SCALE</b> 1:100</p>
<p><b>PROJECT</b> EXTENSION AT 9 KIRK VIEW, WATERFOOT</p>		
<p>Archtech Design Solutions                  Steve Jackson Dip con Dip arch                  14 Maitland Place, Rossendale, Lancs BB4 6AT.....                  TEL 07792183353                  archtech-design@icloud.com                  Archtech-design.co.uk</p>		




**PROPOSED FRONT ELEVATION**


SINGLE STOREY EXTENSION ALREADY APPROVED  
 UNDER PERMITTED DEVELOPMENT LARGER HOME  
 EXTENSION PRIOR APPROVAL

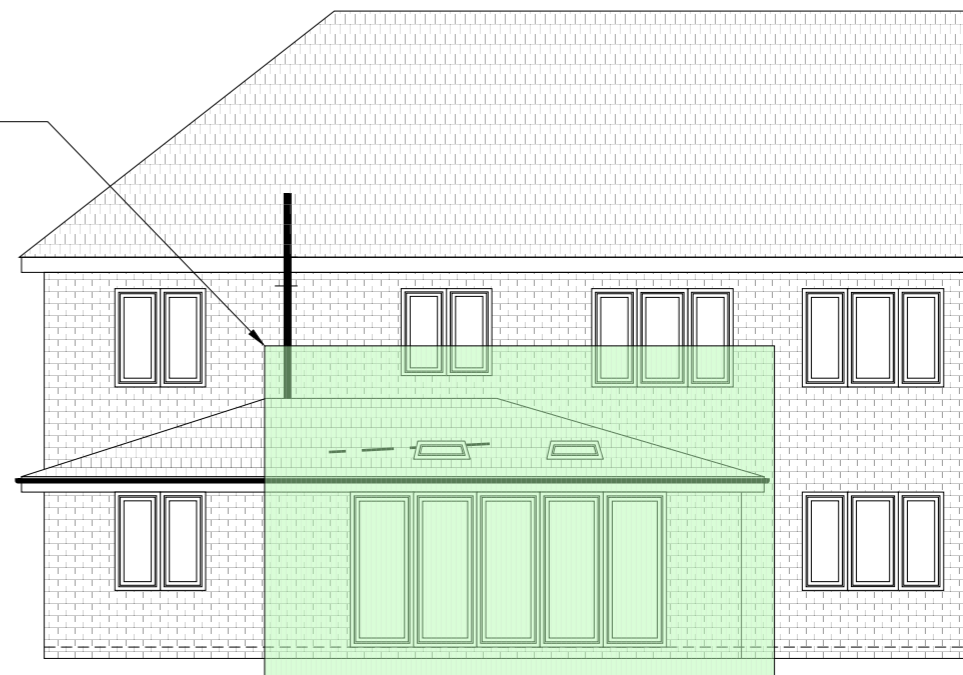

**PROPOSED REAR ELEVATION**


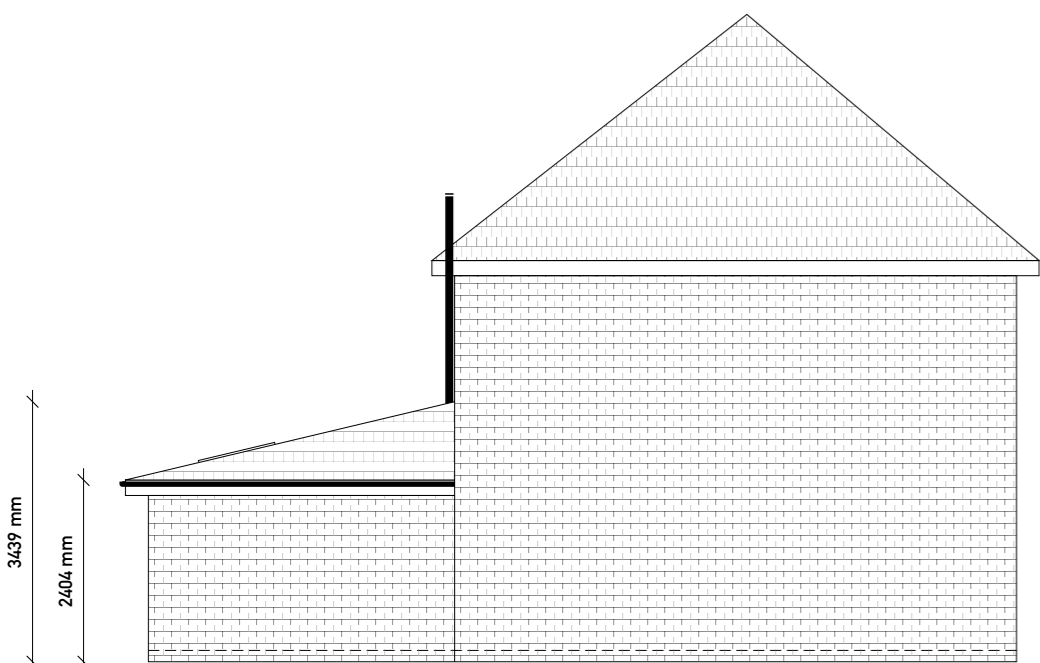


**PROPOSED SIDE ELEVATION ATACHED**

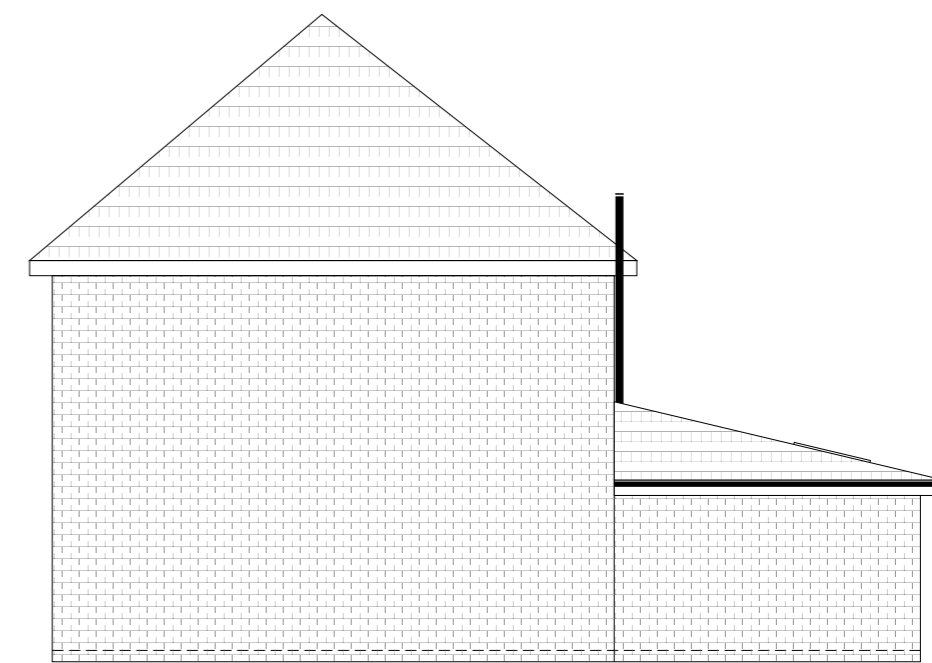

**PROPOSED NEIGHBOURING SIDE ELEVATION**

 <b>SOLUTIONS</b> Elevating Life Through Great Design	<small>ANY ALTERATION OR DEVIATION MUST BE CONFIRMED WITH THE ARCHITECT/ENGINEER/ LPA/LABC PRIOR TO ANY WORKS BEING CARRIED OUT. IT IS THE CONTRACTORS SOLE RESPONSIBILITY TO CONFIRM ALL SITE MEASUREMENTS PRIOR TO ANY ORDERING OR COMMENCEMENT AS NO RESPONSIBILITY IS ACCEPTED OR IMPLIED BY THE ARCHITECT/ENGINEER ETC.</small>  <small>THE DRAWINGS AND INFORMATION HERIN IS AND REMAINS SOLELY THE PROPERTY OF THE ARCHITECT ANY UNAUTHORISED USE/COPYING/SHARING/PUBLICATION/SUBMISSION ETC WILL NOT BE PERMITTED UNDER COPYRIGHT LAW/INTELLECTUAL PROPERTY. THIS USE ALSO EXTENDS TO THAT OF THE LPA/LABC AND CHECKS MUST BE MADE TO SATISFY THE SOURCE OF THE DOCUMENT PRIOR TO USE.</small>	
	<b>PROJECT/JOB/DWG NO/</b> KW/005/01/PL/PRP/P2	
<b>CLIENT</b> MR & MRS WOODS	<b>SCALE</b> 1:100	
<b>PROJECT</b> EXTENSION AT 9 KIRK VIEW, WATERFOOT		
<small>Archtech Design Solutions          Steve Jackson Dip con Dip arch          14 Maitland Place, Rossendale, Lancs BB4 6AT.....          TEL 07792183353          archtech-design@icloud.com          Archtech-design.co.uk</small>		

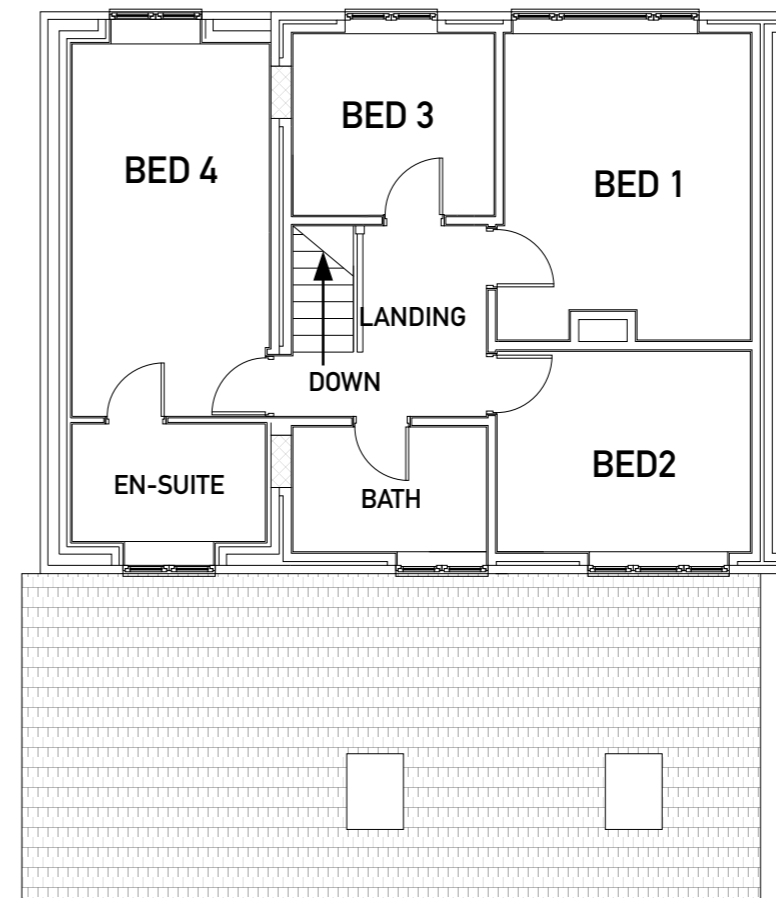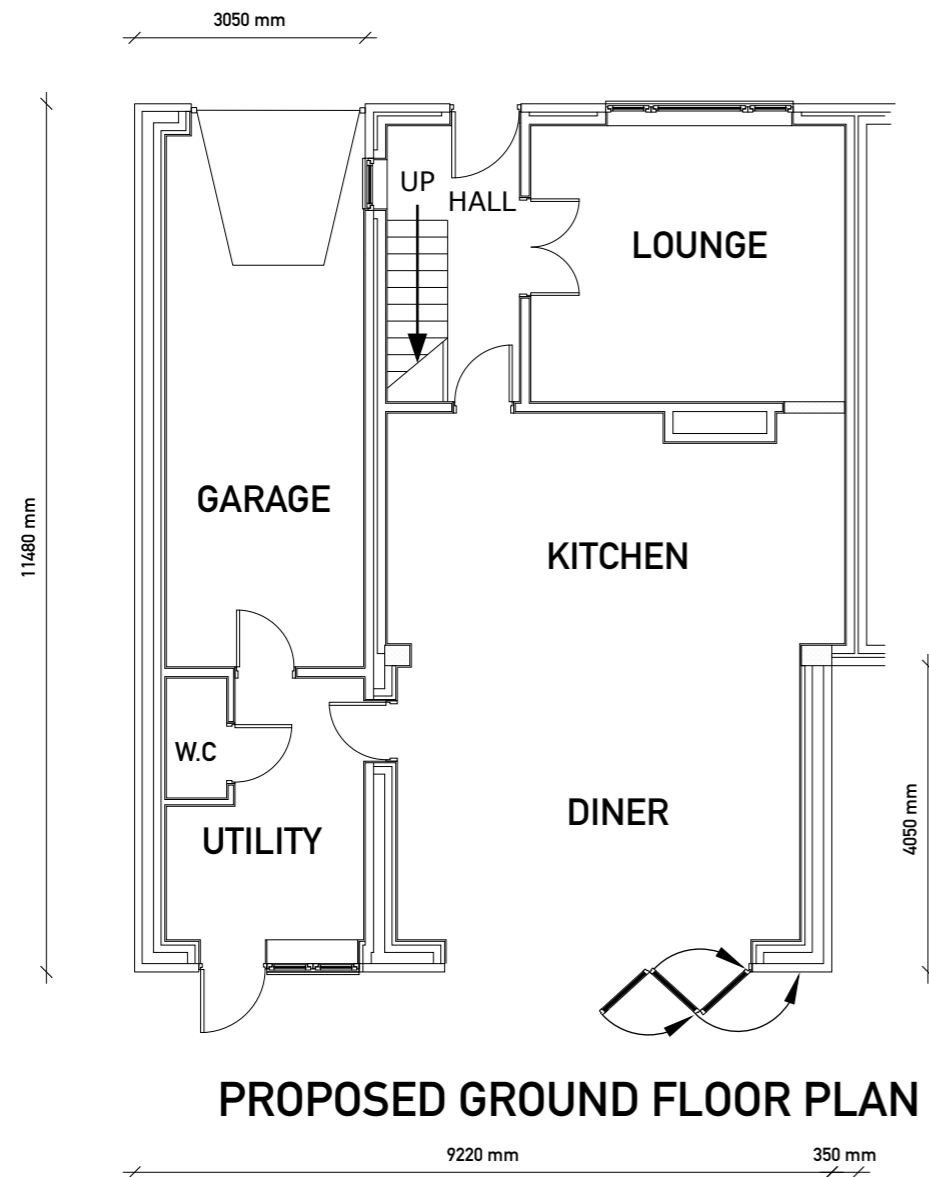

**PROPOSED 1ST FLOOR PLAN**

 <p><b>SOLUTIONS</b> Elevating Life Through Great Design</p>	<small>ANY ALTERATION OR DEVIATION MUST BE CONFIRMED WITH THE ARCHITECT/ENGINEER/ LPA/LABC PRIOR TO ANY WORKS BEING CARRIED OUT. IT IS THE CONTRACTORS SOLE RESPONSIBILITY TO CONFIRM ALL SITE MEASUREMENTS PRIOR TO ANY ORDERING OR COMMENCEMENT AS NO RESPONSIBILITY IS ACCEPTED OR IMPLIED BY THE ARCHITECT/ENGINEER ETC.</small>	
	<small>THE DRAWINGS AND INFORMATION HERIN IS AND REMAINS SOLELY THE PROPERTY OF THE ARCHITECT ANY UNAUTHORISED USE/COPYING/SHARING/PUBLICATION/SUBMISSION ETC WILL NOT BE PERMITTED UNDER COPYRIGHT LAW/INTELLECTUAL PROPERTY. THIS USE ALSO EXTENDS TO THAT OF THE LPA/LABC AND CHECKS MUST BE MADE TO SATISFY THE SOURCE OF THE DOCUMENT PRIOR TO USE.</small>	
<p><b>PROJECT/JOB/DWG NO/</b> KW/005/01/PL/PRP/P2</p>		
<p><b>CLIENT</b> MR &amp; MRS WOODS</p>		<p><b>SCALE</b> 1:100</p>
<p><b>PROJECT</b> EXTENSION AT 9 KIRK VIEW, WATERFOOT</p>		
<p>Archtech Design Solutions Steve Jackson Dip con Dip arch 14 Maitland Place, Rossendale, Lancs BB4 6AT..... TEL 07792183353 archtech-design@icloud.com <a href="http://Archtech-design.co.uk">Archtech-design.co.uk</a></p>		