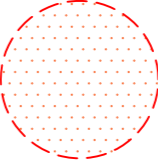
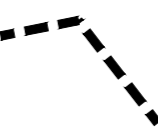


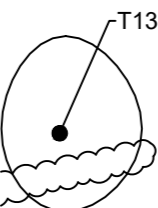


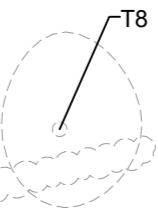
COPYRIGHT RESERVED
DO NOT SCALE FROM THIS DRAWING

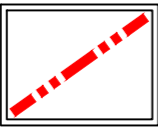
KEY

- 
ROOT PROTECTION ZONE:
 Area of hatching around protected trees indicates the minimum Root Protection Area required in accordance with BB TREES Arboricultural Analysis dated 12/01/2022.

- 
PROTECTIVE BARRIER:
 Existing trees to be retained shall be protected by protective barrier erected in accordance with the specification figure 2 of BS5837:2012. Barrier to be erected on the edge of the root protection area for each tree to be protected. To be erected prior to the commencement of any construction works on site.

- 
EXISTING TREES AND VEGETATION

- 
EXISTING TREES AND VEGETATION TO BE REMOVED AS PART OF THE DEVELOPMENT

- 
SITE BOUNDARY



D	Updated to latest architects base	MB	09/11/23
C	Updated to latest architects base	MB	22/06/23
B	Title block updated	MB	19-05-22
A	Parcel B Red line updated	MB	17-05-22
REV	DESCRIPTION	BY	CKD DATE



CLIENT
BATUT PROPERTY UNIT TRUST

PROJECT
TRINITY TRADING ESTATE

DRAWING TITLE
UNIT 140 TREE RETENTION REMOVAL AND PROTECTION PLAN

CONTRACT NUMBER:	2235-21	DATE:	28/01/2022
DRAWING STATUS:	PLANNING	CAD REFERENCE:	2235-21-03
DRAWN BY:	MH	CHECKED BY:	MB
SCALE:	1:500	ORIGINAL SHEET:	A2

PROJECT	ORIGINATOR	VOLUME	LEVEL	TYPE	ROLE	NUMBER	STATUS	REV
TTE	BCA	ELS	XX	DR	L	2235-21-03	S5	D