



PREVIOUSLY APPROVED GROUND FLOOR PLAN

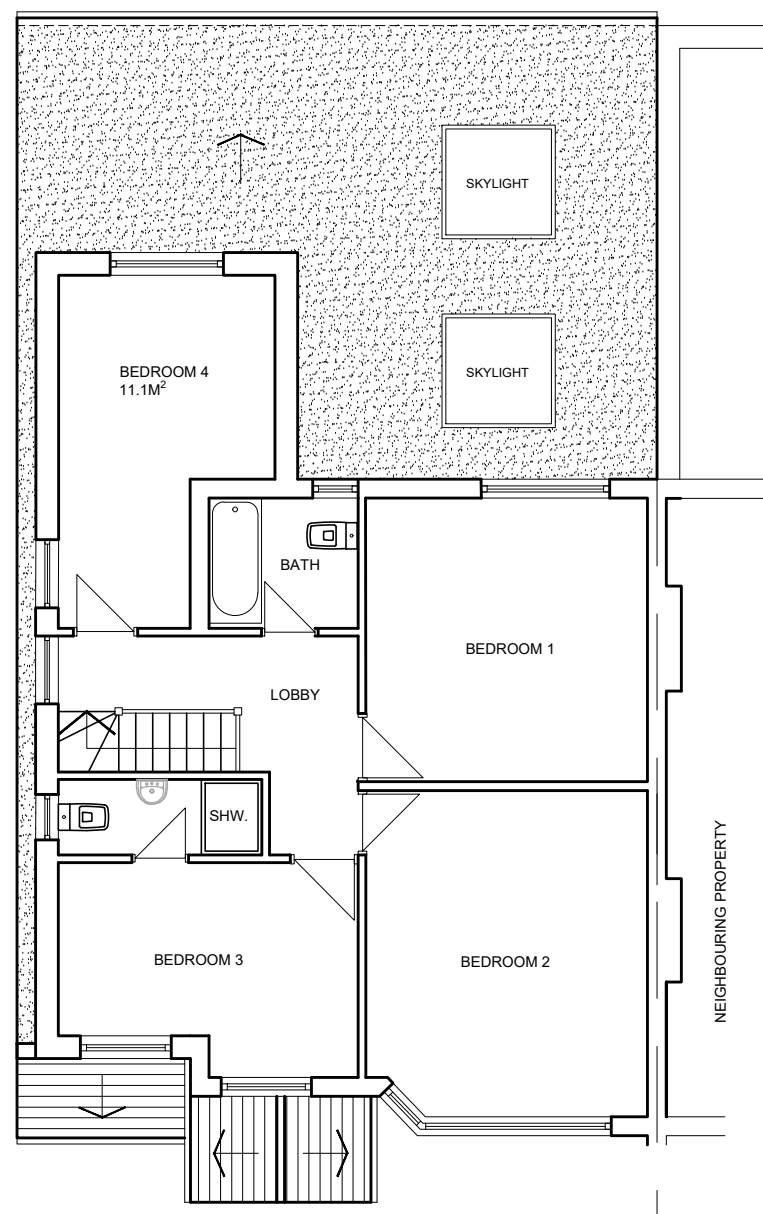

PREVIOUSLY APPROVED FIRST FLOOR PLAN

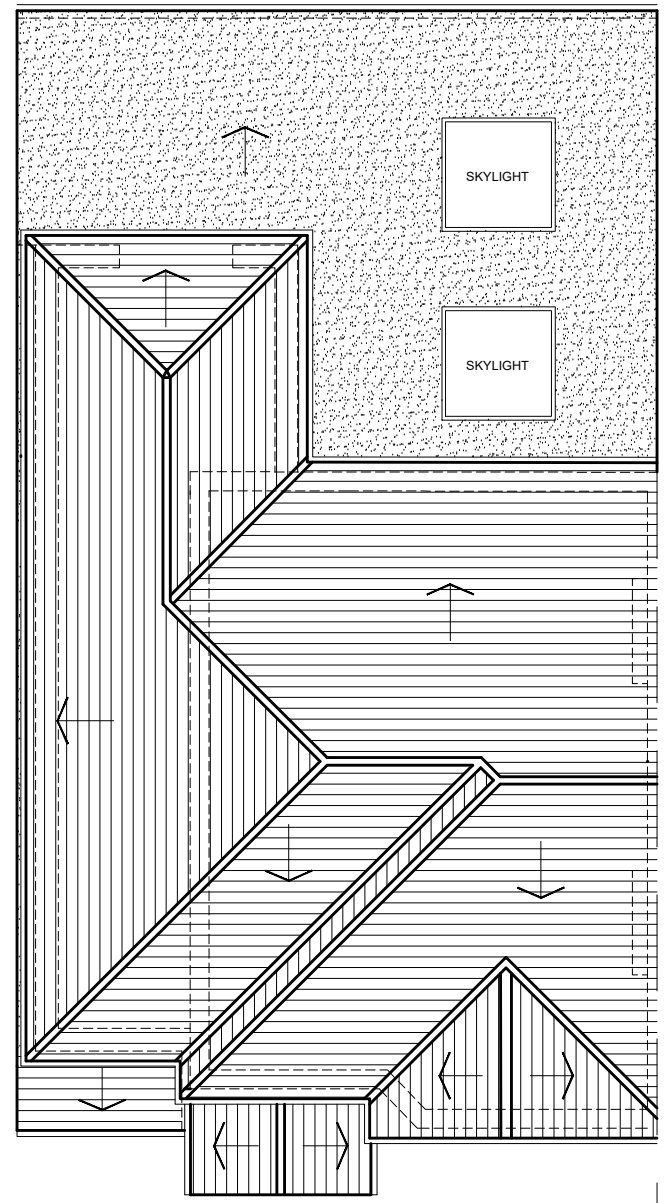

PREVIOUSLY APPROVED ROOF PLAN