

Monitoring Details:

Provider Name: CET

Monitoring Interval: Every 4 weeks

Instruction Date: 02/12/2022

Number of Visits: MUFN

Reading Date:

Visits Completed: 9

Date of Issue: 17/11/2023

Visits Outstanding: MUFN

Client Details:

Client: CET

Engineer / Handler: -

Job Reference: SHAA01013895

Monitored Address:

Occupier: Mr & Mrs Richard & Elizabeth White

Address: Kiln Cottage, Scures hill, Scures Hook, Hampshire, RG27 9JS


Telephone: 07836709011

Email: richard.c.white03@gmail.com

Front Elevation



Site Plan

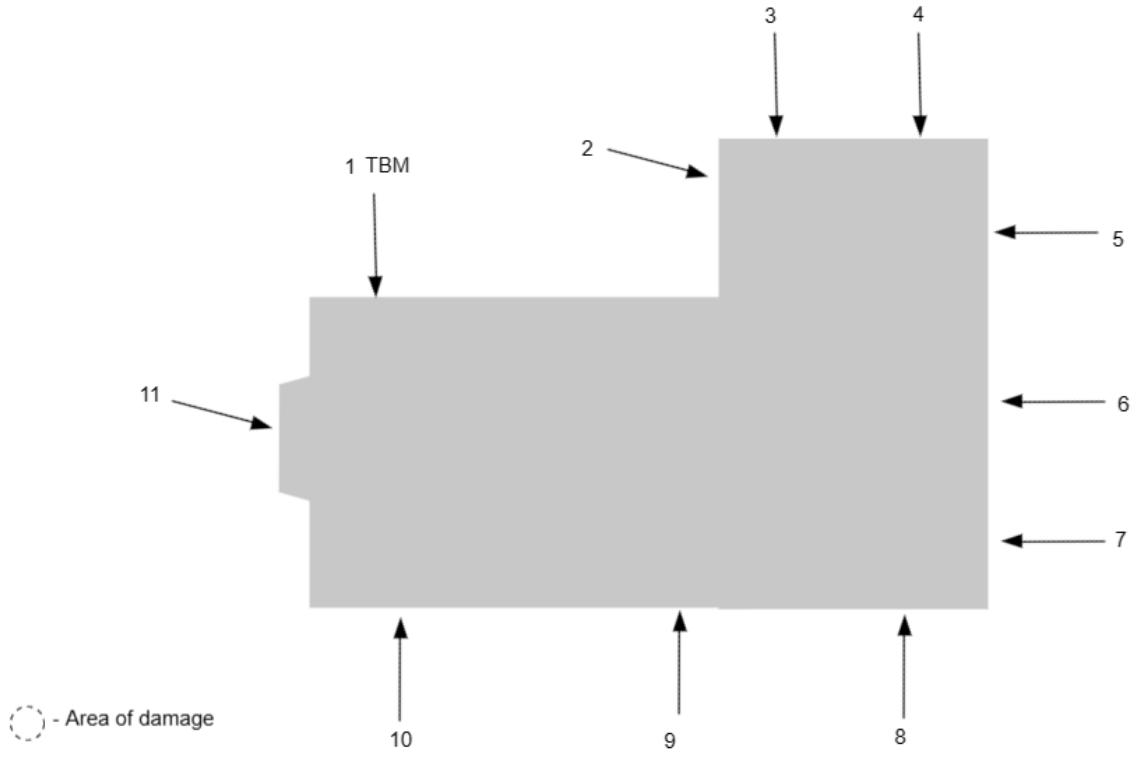


Level Readings

	Visit 1	Visit 2	Visit 3	Visit 4	Visit 5	Visit 6	Visit 7	Visit 8	Visit 9	Visit 10
	25/01/23	22/02/23	29/03/23	24/04/23	05/06/23	28/06/23	02/08/23	04/09/23	12/10/23	17/11/23
TBM1	10.0000	10.0000	10.0000	10.0000	10.0000	10.0000	10.0000	10.0000	10.0000	10.0000
2	9.9886	9.9901	9.9908	9.9905	9.9910	9.9897	9.9909	9.9895	9.9908	9.9888
3	9.9103	9.9114	9.9112	9.9104	9.9113	9.9095	9.9105	9.9094	9.9106	9.9086
4	10.3193	10.3194	10.3206	10.3202	10.3199	10.3187	10.3194	10.3176	10.3193	10.3173
5	10.6112	10.6126	10.6127	10.6126	10.6129	10.6110	10.6116	10.6098	10.6112	10.6114
6	10.1542	10.1555	10.1558	10.1558	10.1553	10.1537	10.1549	10.1523	10.1539	10.1531
7	10.3673	10.3694	10.3691	10.3692	10.3688	10.3658	10.3668	10.3635	10.3644	10.3663
8	10.3157	10.3172	10.3164	10.3165	10.3164	10.3144	10.3159	10.3125	10.3153	10.3131
9	10.2349	10.2347	10.2330	10.2332	10.2330	10.2322	10.2332	10.2308	10.2332	10.2328
10	10.0755	10.0755	10.0743	10.0745	10.0755	10.0746	10.0738	10.0728	10.0734	10.0750
11	10.0089	10.0075	10.0049	10.0052	10.0080	10.0074	10.0071	10.0061	10.0069	10.0067
Taken by	FA	FA	JS	JS	JS	BJ	PL	BJ	KW	BJ
Serial number	521818	521818	523713	523713	523713	523149	1212241	523158	762629	523158

Level Movement (Displayed in Millimeters)

	Visit 1	Visit 2	Visit 3	Visit 4	Visit 5	Visit 6	Visit 7	Visit 8	Visit 9	Visit 10
	25/01/23	22/02/23	29/03/23	24/04/23	05/06/23	28/06/23	02/08/23	04/09/23	12/10/23	17/11/23
TBM1	0	0	0	0	0	0	0	0	0	0
2	0	+1.5	+2.2	+1.9	+2.4	+1.1	+2.3	+0.9	+2.2	+0.2
3	0	+1.1	+0.9	+0.1	+1	-0.8	+0.2	-0.9	+0.3	-1.7
4	0	+0.1	+1.3	+0.9	+0.6	-0.6	+0.1	-1.7	0	-2
5	0	+1.4	+1.5	+1.4	+1.7	-0.2	+0.4	-1.4	0	+0.2
6	0	+1.3	+1.6	+1.6	+1.1	-0.5	+0.7	-1.9	-0.3	-1.1
7	0	+2.1	+1.8	+1.9	+1.5	-1.5	-0.5	-3.8	-2.9	-1
8	0	+1.5	+0.7	+0.8	+0.7	-1.3	+0.2	-3.2	-0.4	-2.6
9	0	-0.2	-1.9	-1.7	-1.9	-2.7	-1.7	-4.1	-1.7	-2.1
10	0	0	-1.2	-1	0	-0.9	-1.7	-2.7	-2.1	-0.5
11	0	-1.4	-4	-3.7	-0.9	-1.5	-1.8	-2.8	-2	-2.2

Level Readings Chart (Points TBM 1 - 6)

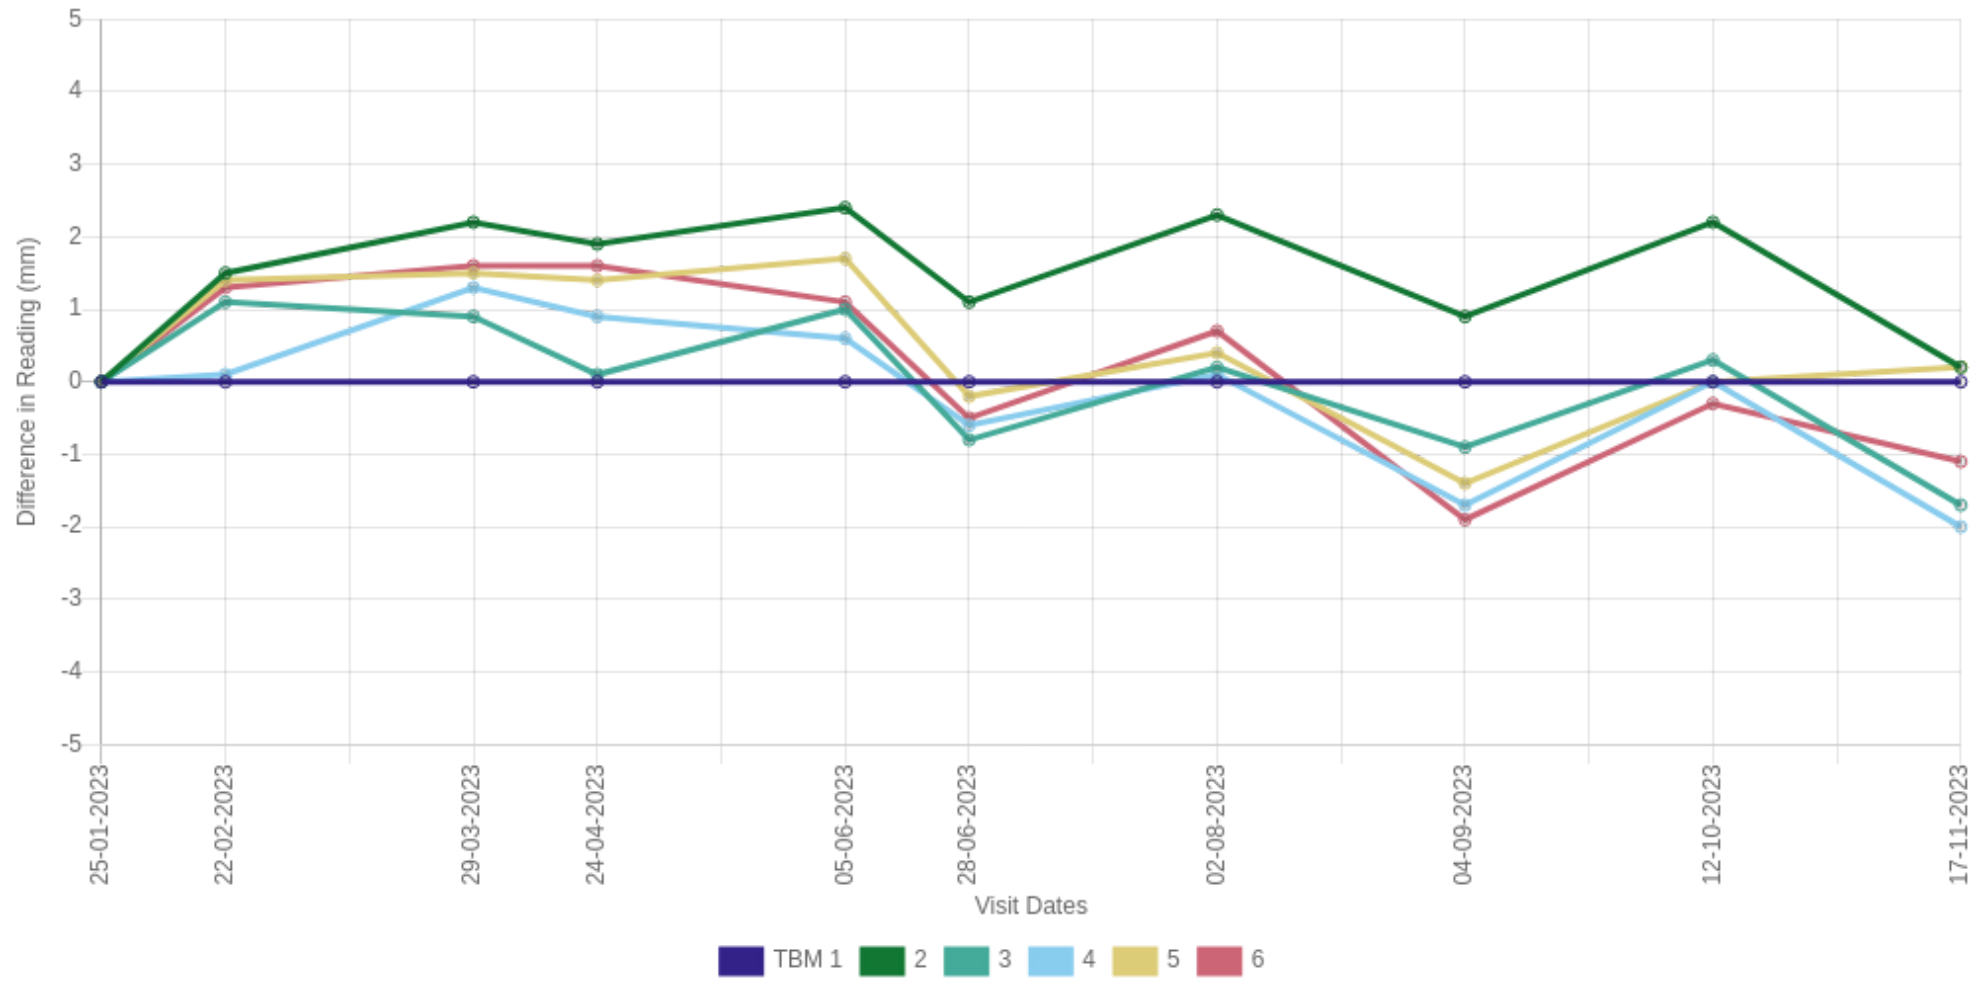

Level Readings Chart (Points 7 - 11)

