
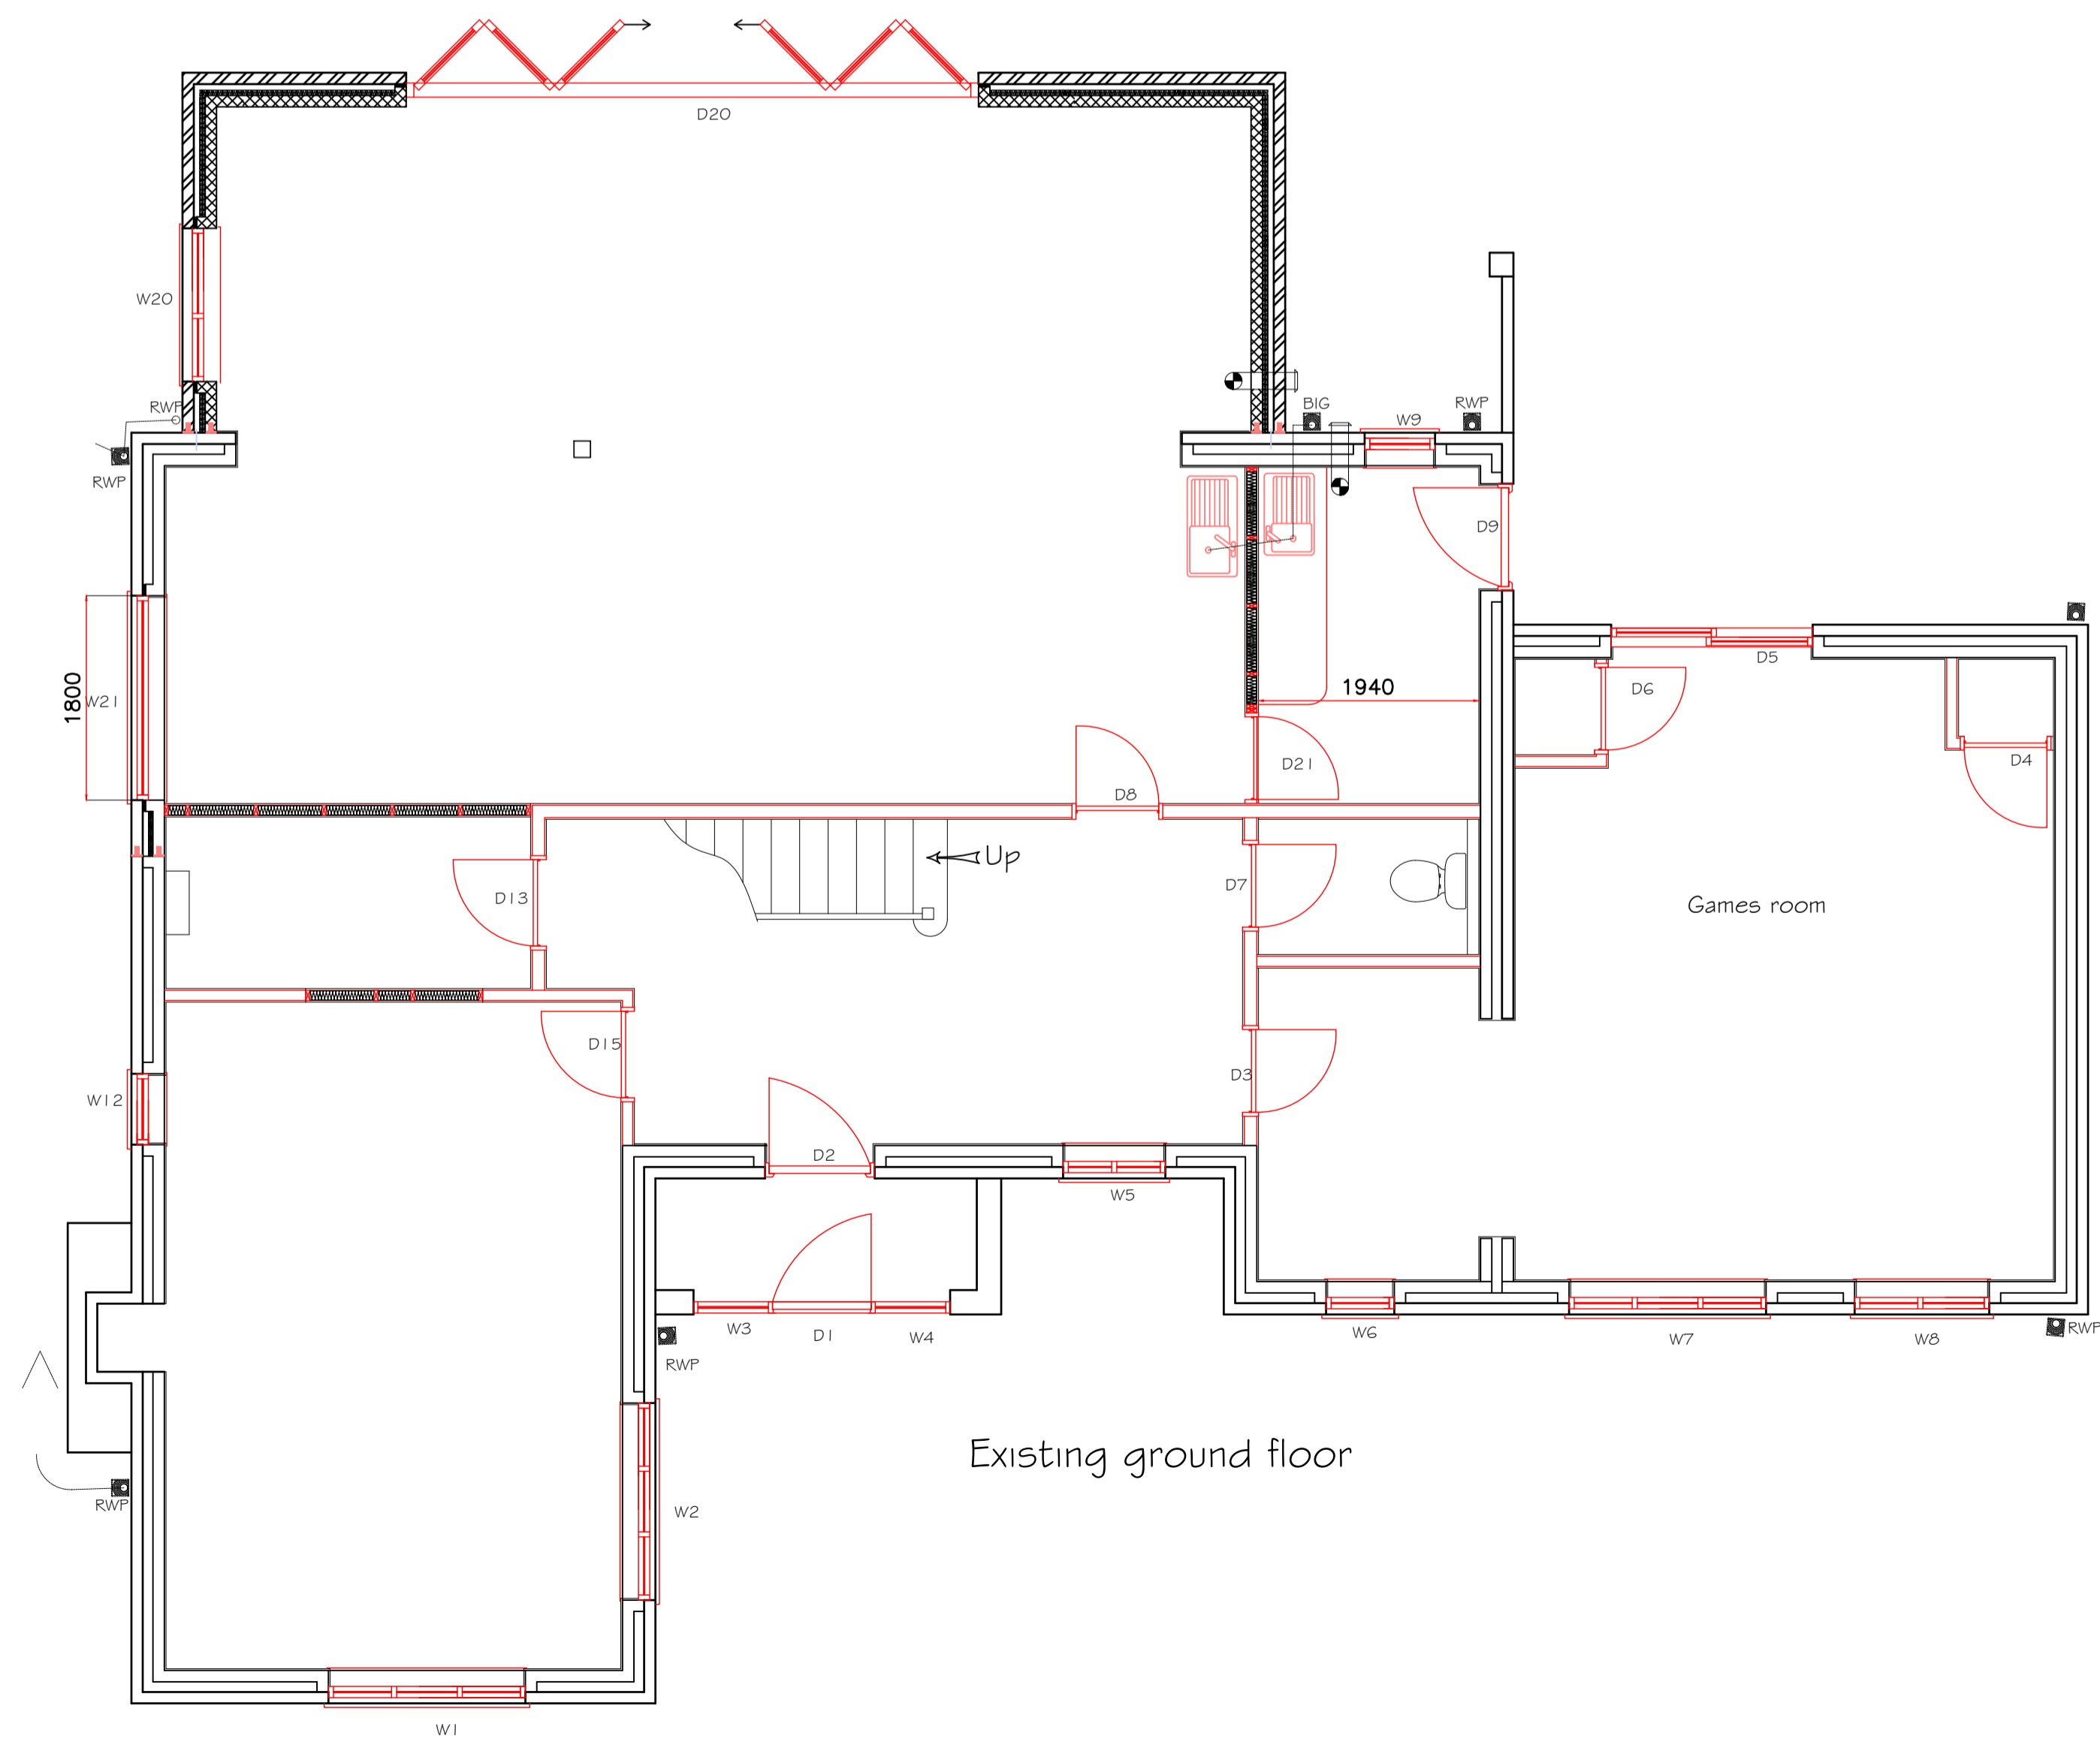


Existing first floor

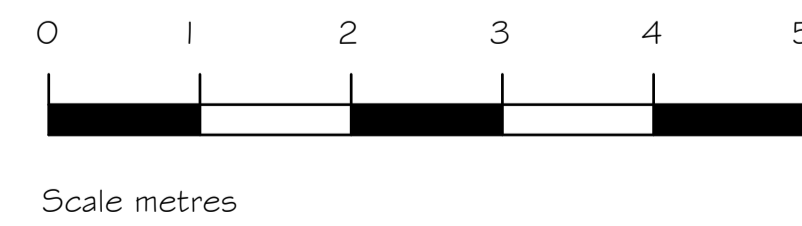

Existing ground floor

NOTES.

This drawing is copyright:-
 Figured dimensions must be taken in preference to scaled dimensions.
 Contractors, Sub-Contractors and Suppliers must verify all dimensions on site before commencing work or preparing shop drawings.

No.	Date	Revision
A	23Nov23	Showing: Revised scale

Project Services Ltd

Mile Lane, Exeter. EX4 9AA

Tel: 07866 461148 E-mail: barry@blaker.org

Professional services in Design, Development and Property maintenance

Working with

Project:
 Melberry House.
 Two storey extension

Title:
 Existing floor plans

Date:	10/11/23
Scale:	1:50@A1
Prep:	Barry Blaker checked
Project No:	Drwg. No: MH3 AL (-) 01 Rev: A

hang on this margin