


Block Plan 1:500

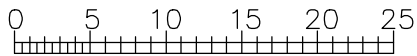


Scale 1:500
(metres)


PROW

Site Boundary

Works Area

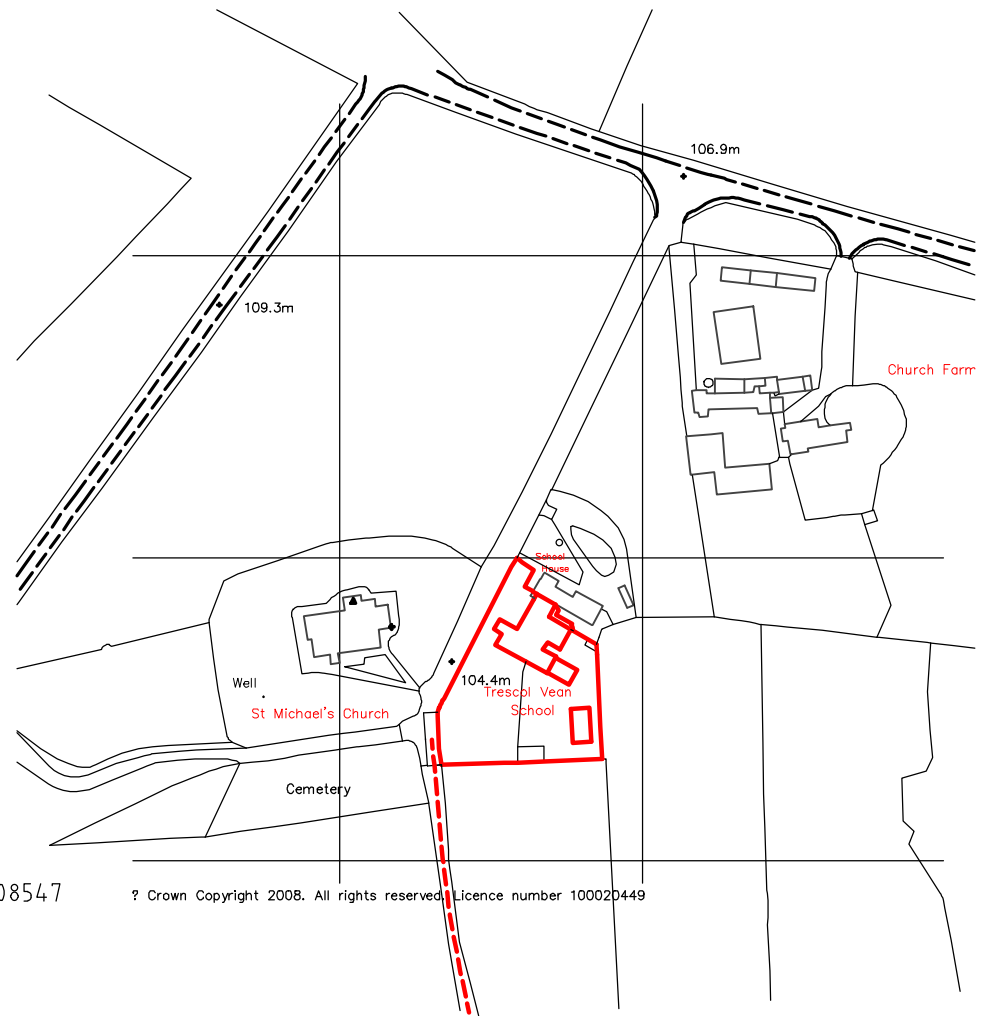

Location Plan 1:2500

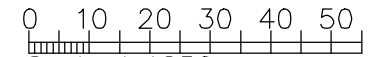

Scale 1:1250
(metres)

Itemref	Quantity	Chuckles Nursery, Trescol Vean, Baldhu, Truro, TR3 6EG		Article No./Reference	
Designed by OTHER	Checked by SMT	Approved by SMT	File name SMT 1180	Date 12.01.2023	Scale STATED
smt associates			Proposed Location & Block Plan		
			SMT 1180/102	Edition 0	Sheet 1