


Tree species		Ref	No. units	Size
Common name	Botanical name			
Snowberry	Amelanchier arborea 'Robin Hill'	Aa'RH'	2	8-10
Italian cypress	Cupressus sempervirens	Cs	4	8-10
Cox's Orange Pippin	Malus Cox's Orange Pippin	Mcop	3	8-10
Beurre Hardy pear	Pyrus Beurre Hardy	Pbh	2	8-10



FEATHER EDGE TIMBER FENCE PRECEDENT. SUPPLIER SPECIFICATION:
<https://www.travisperkins.co.uk/feather-edge-boards/22mm-x-150mm-x-1-8m-green-treated-featheredge-fencing-board-2ex/p/937133>



PERMEABLE PATH AND LAWN PRECEDENT

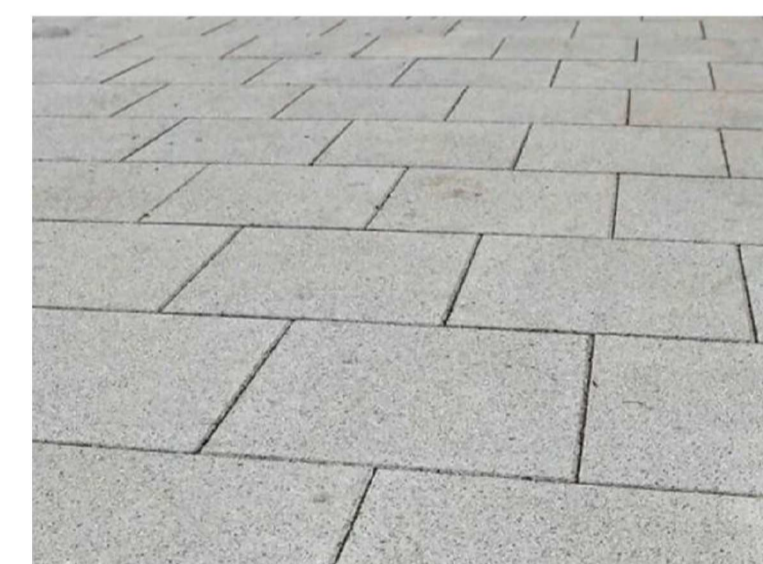

PAVING SLAB PRECEDENT



LOW LEVEL SLATTED TIMBER FENCE PRECEDENT



TIMBER DECKING PRECEDENT

NOTE: All measurements and spans to be checked on site and confirmed before fabrication and work commences. This drawing shows design intent only for all structural components. Structural Engineer to size/design all required structural components and provide calculations for Building Control approval before work commences. Structural Engineer and specialist designers to carry out own survey for Structural Component spans and sizes / specialist designs. All relevant statutory notices to be sent to local Authority by builder at various stages of the contract.



Drawing: L01
Project: Proposed New Dwelling
Sheet: Landscape Plan
Address: 97 Nags Head Hill, Bristol, BS5 8LN
Scale: 1:200 @ A1
Date: July 2021



Web: www.daviesarchitecturalservices.co.uk
Email: info@daviesarchitecturalservices.co.uk