


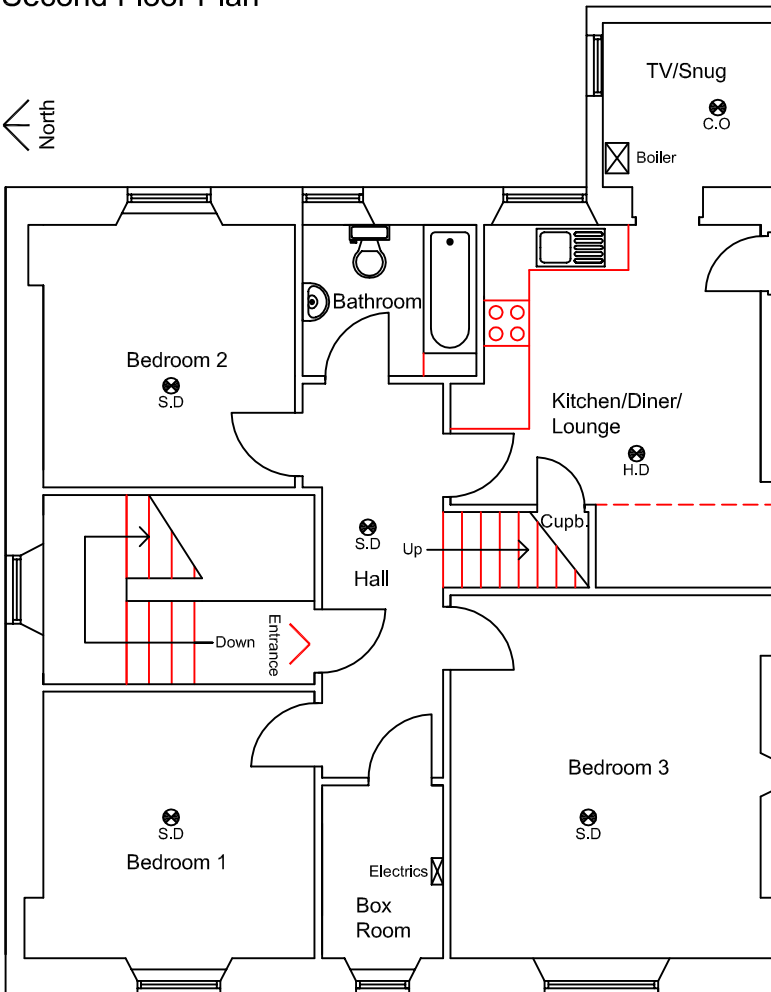


Second Floor Plan




First Floor Plan



Key:

-  Smoke detector. Smoke and heat detectors to be interlinked
-  Heat detector
-  Carbon monoxide detector

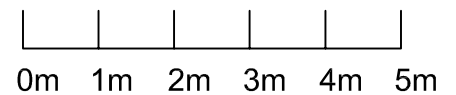

| B | 20.11.23 | Further updates |
|-----|----------|----------------------|
| A | 16.11.23 | Room layouts updated |
| REV | DATE | COMMENTS |

douglas ARCHITECTURE LIMITED
 30 Slains Circle, Bridge of Don
 Aberdeen, AB22 8TW
 Tel: 01224 443965
 Email: info@douglasarchitecture.co.uk

| | | |
|---------|-----------------------------|--|
| CLIENT | — | |
| PROJECT | 97 LESLIE TERRACE, ABERDEEN | |
| CONTENT | PROPOSED FLOOR PLANS | |

| | | |
|---------------|------------|-------------|
| DATE | SCALE | DRAWING NO. |
| NOVEMBER 2023 | 1:100 @ A4 | 3093_02B |

Reproduction or use in whole or in part is prohibited without the prior permission of Steven Douglas. Do not scale from drawings. Any queries to be raised with Douglas Architecture Ltd.