


104. RAEBURN AVE 1:500

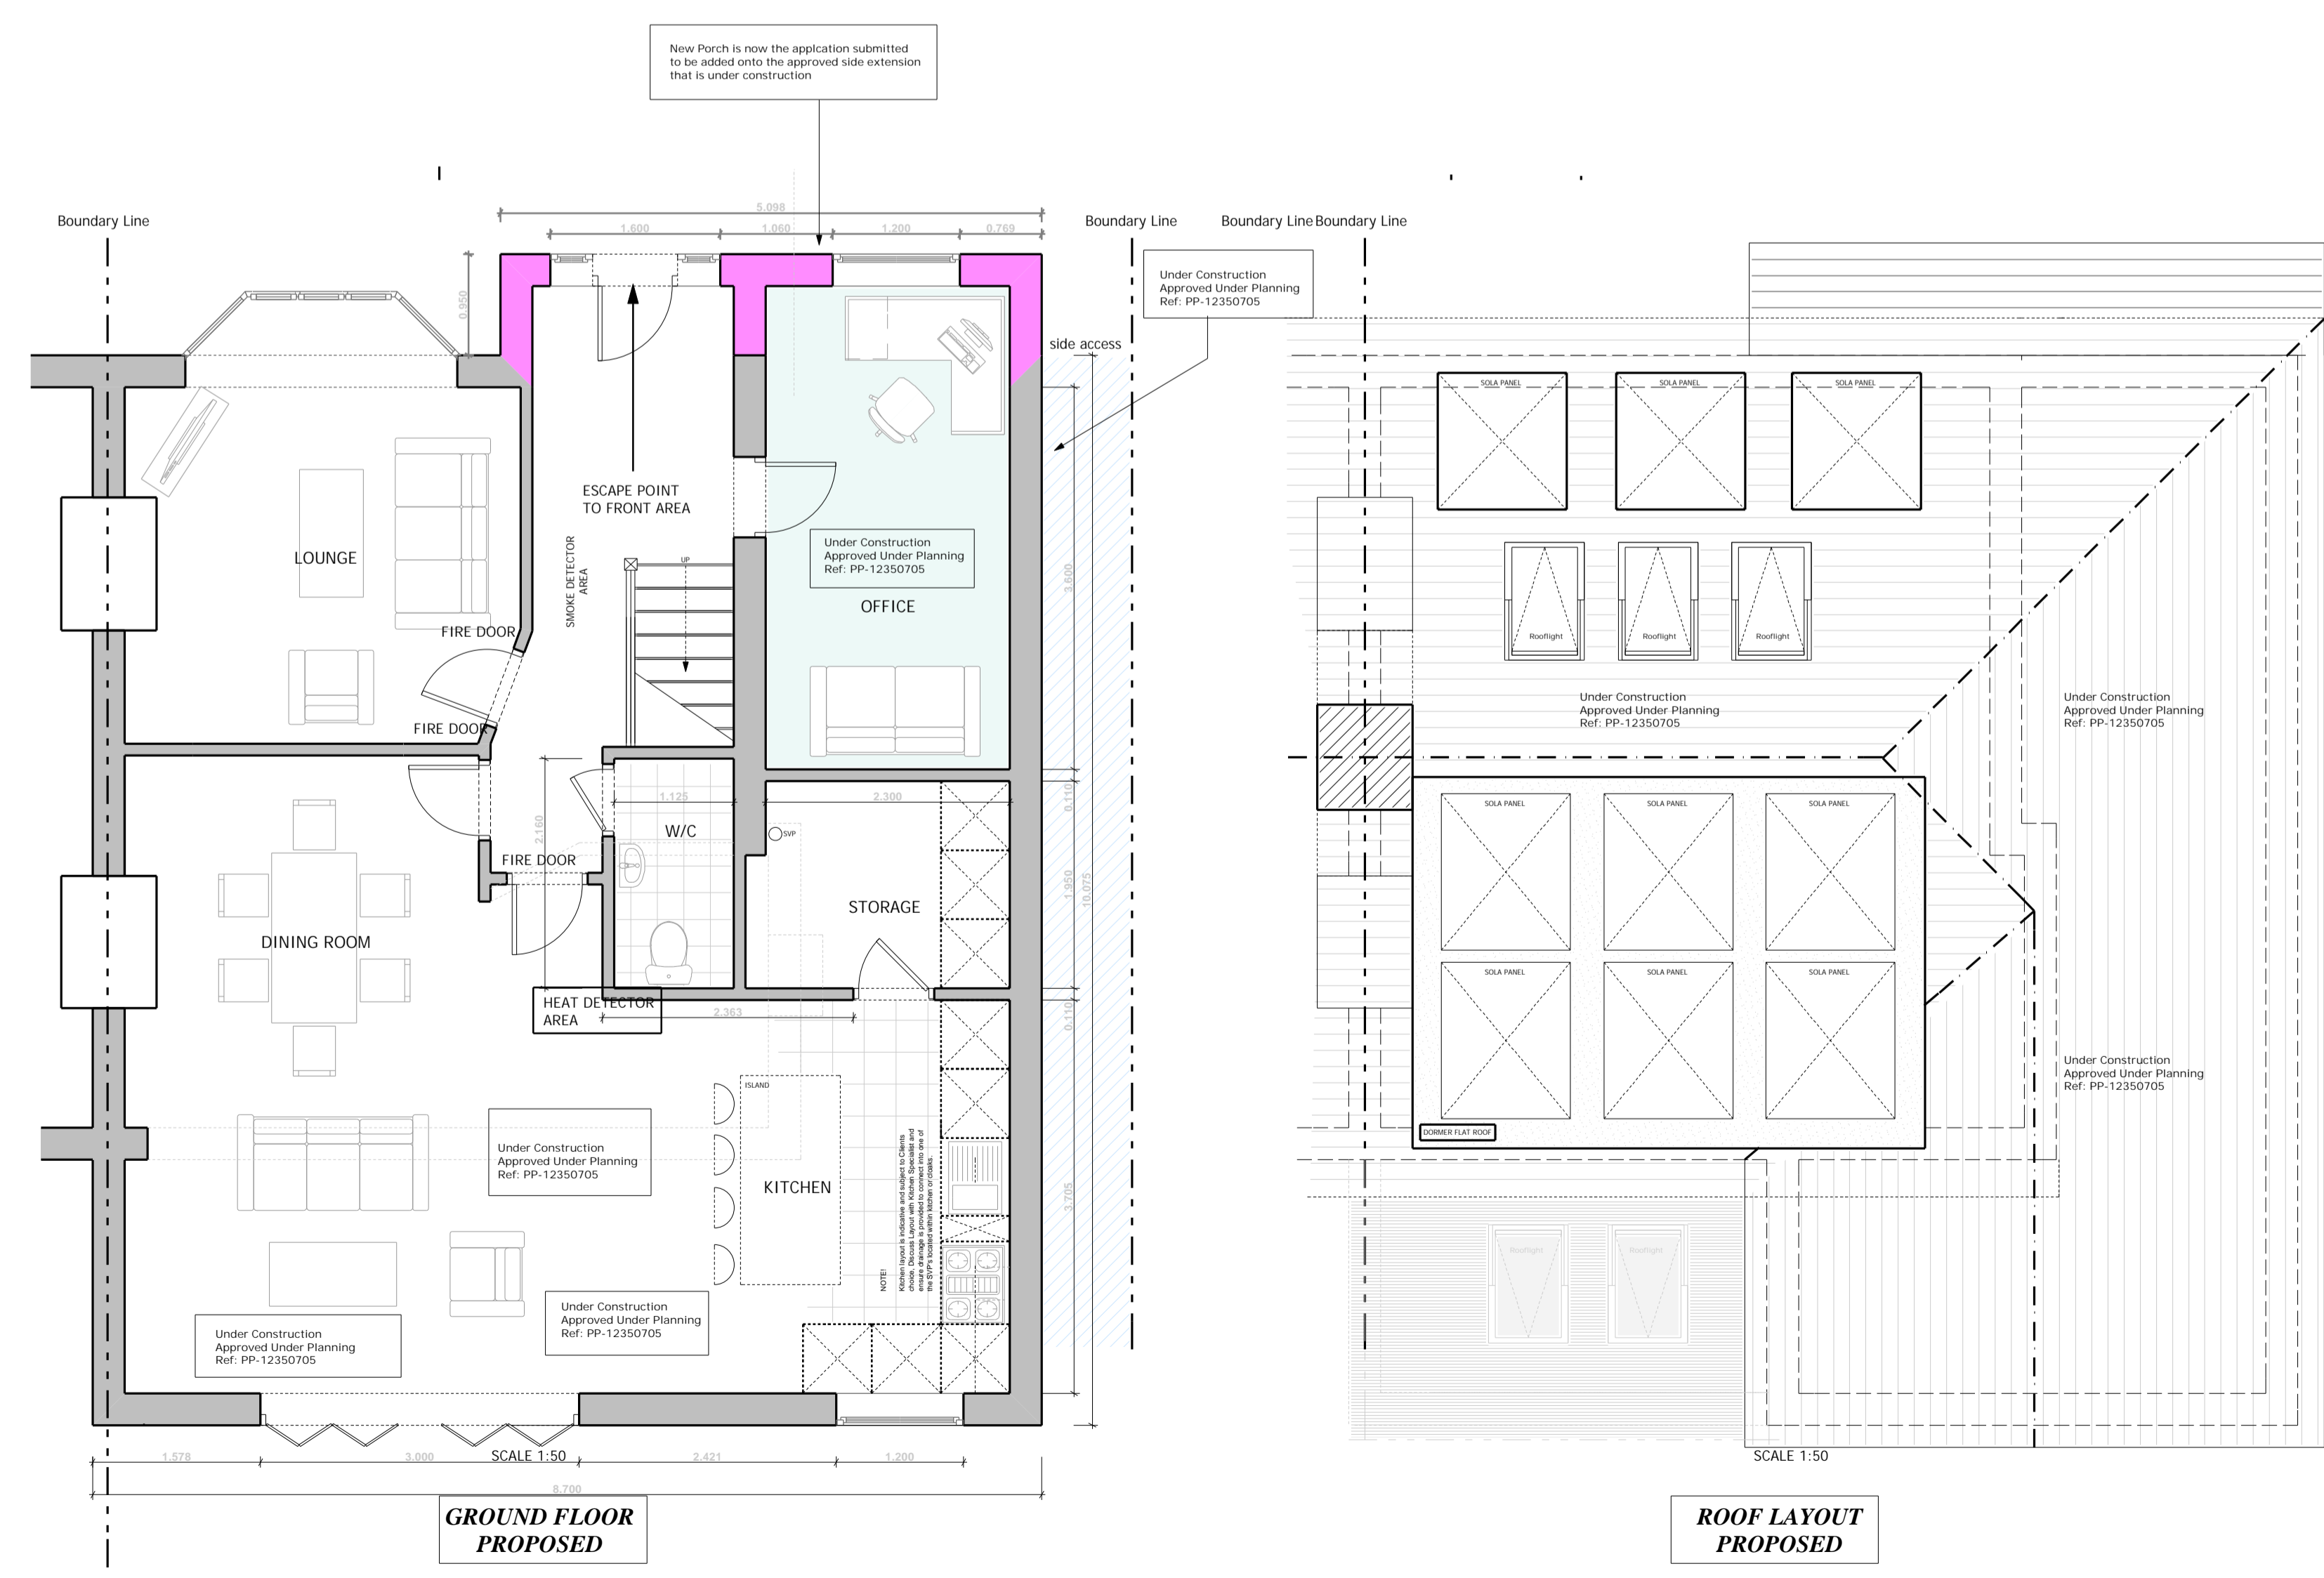

FLOOR LAYOUTS AND ELEVATIONS

CLIENT			
PROJECT			
257 RAEBURN AVE KT5 9DF			
<input type="checkbox"/> FEASIBILITY		<input checked="" type="checkbox"/> SCHEME DESIGN	
<input type="checkbox"/> TENDER		<input type="checkbox"/> AS BUILT	
<input type="checkbox"/> CONTRACT		<input type="checkbox"/> CONSTRUCTION	
Rev.	Date.	Dwg No.	Drawing Scale
1.	JUNE 2023	LP177D	1:50 1:100
2.			

Loft Plans

NB: Clients are hereby advised that a Party Wall Agreement is required under the Party Wall Act 1997. Prior to commencement of works on site. Please contact for further advice or clarification as necessary.

ALL DIMENSIONS ARE APPROX AND MAY BE SUBJECT TO CHANGE DUE TO BUILDING LEVELS AND BUILDING CONTROL CONDITIONS.