



75x75mm swd posts @ 2700mm centres max.
12mm to 6mm tapered swd boarding fixed via 50mm galv. nails.
Boards fixed to 50x75mm rails which are fixed to face of posts.
Posts set into ground 600mm min. with 450x450x525mm concrete surround. Concrete mix C75.
50mm of coarse aggregate to base of pit.

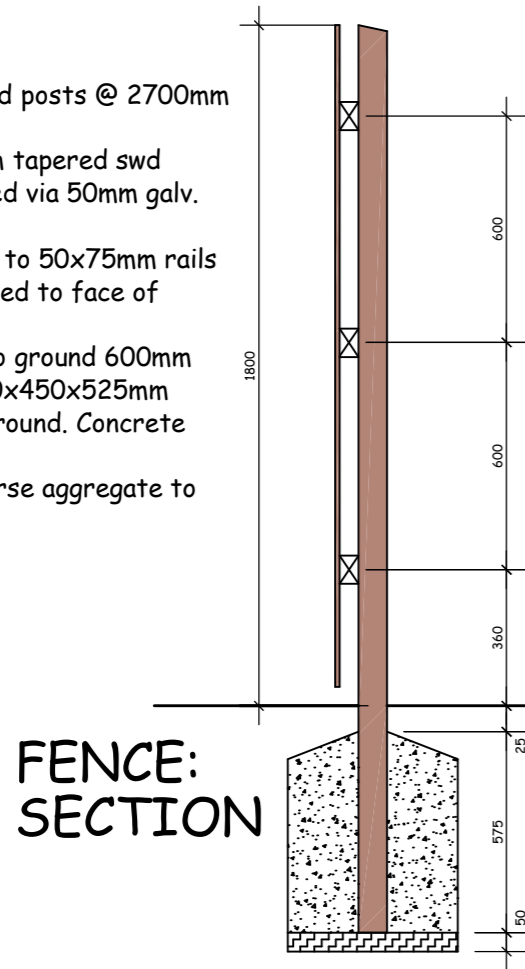


**FENCE:
SECTION**

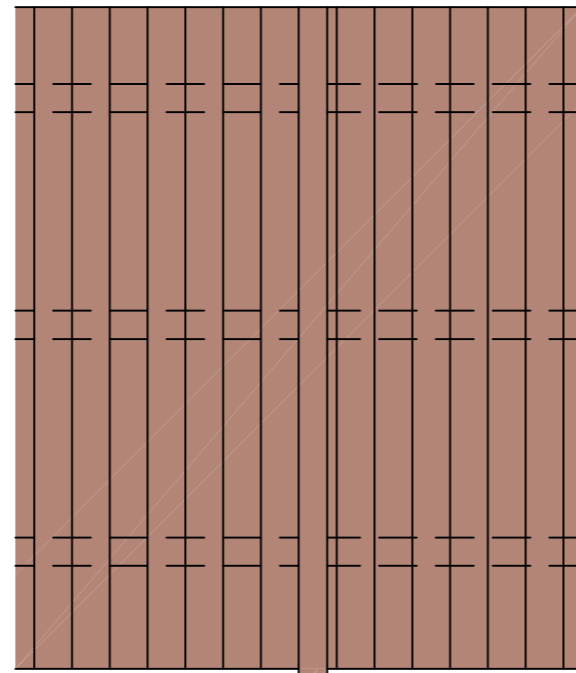

FENCE: ELEVATION

All timbers to be preservative treated via pressure impregnation.
Timber quality to BS 1722. pt.5 Appendix N

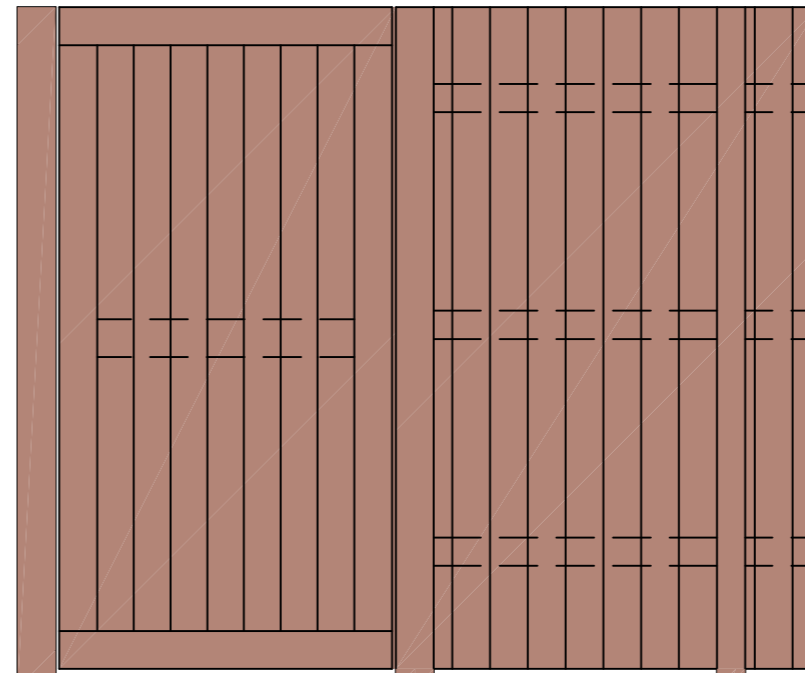

GATE: ELEVATION

Proprietary gate to match the fencing.
100x100mm swd gate posts.
Posts set into ground 600mm min. with 450x450x525mm concrete surround.
Concrete mix C75.
50mm of coarse aggregate to base of pit.

PIER VIEW HOTEL
34 OLDMINSTER ROAD
SHARPNESS, BERKELEY
GL13 9NA

PROJECT NO.
22:014

DRAWING: SC01

REVISION :-

SCALE :
1/20 @ A3

SCREENING

FENCE