



Plan View
Scale 1:20 @ A1

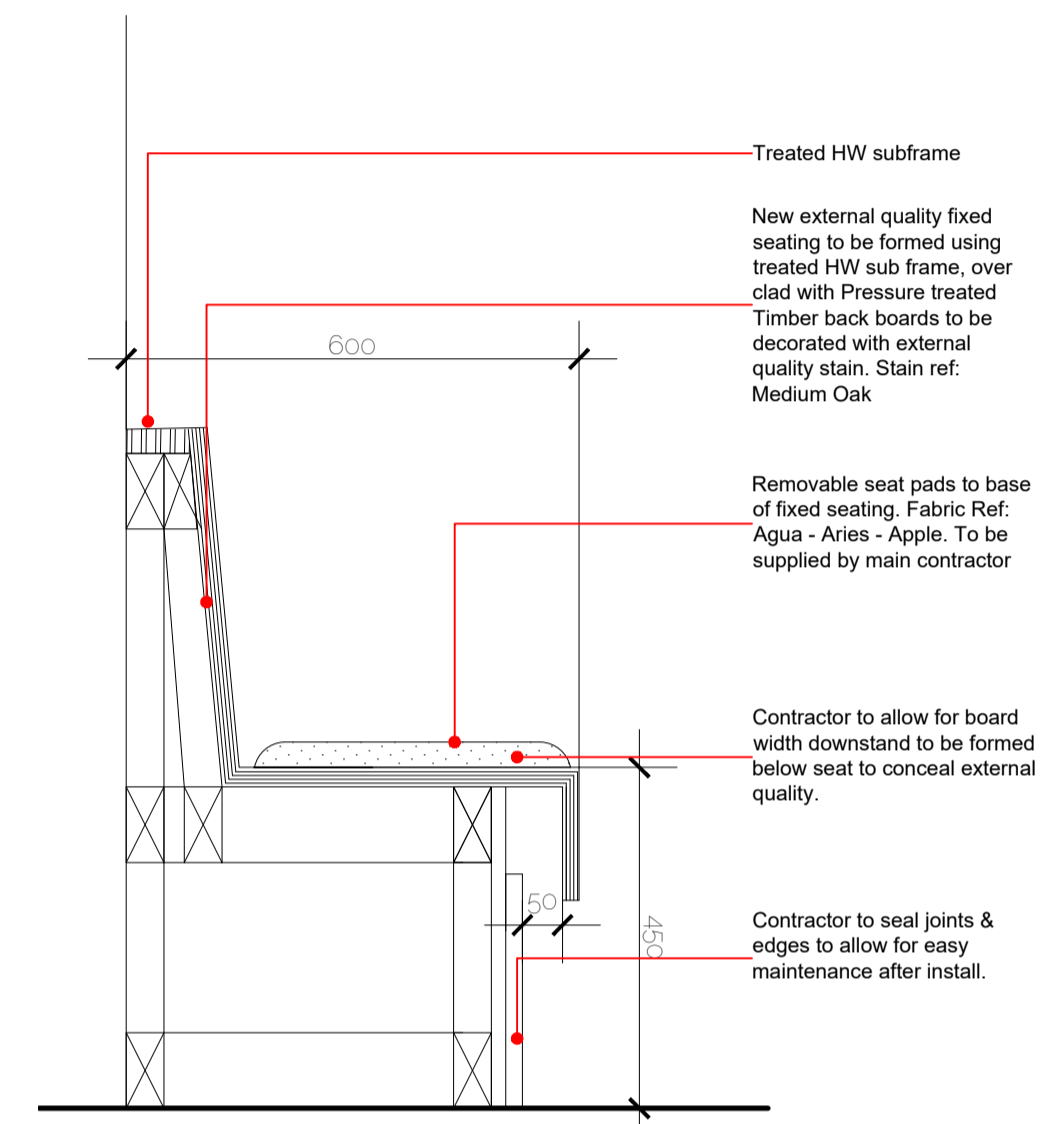


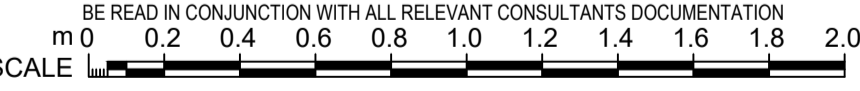
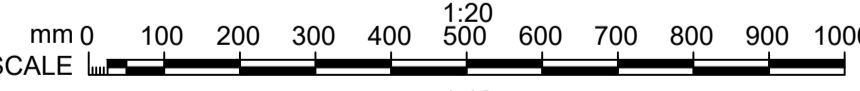
Section B-B
Scale 1:10 @ A1

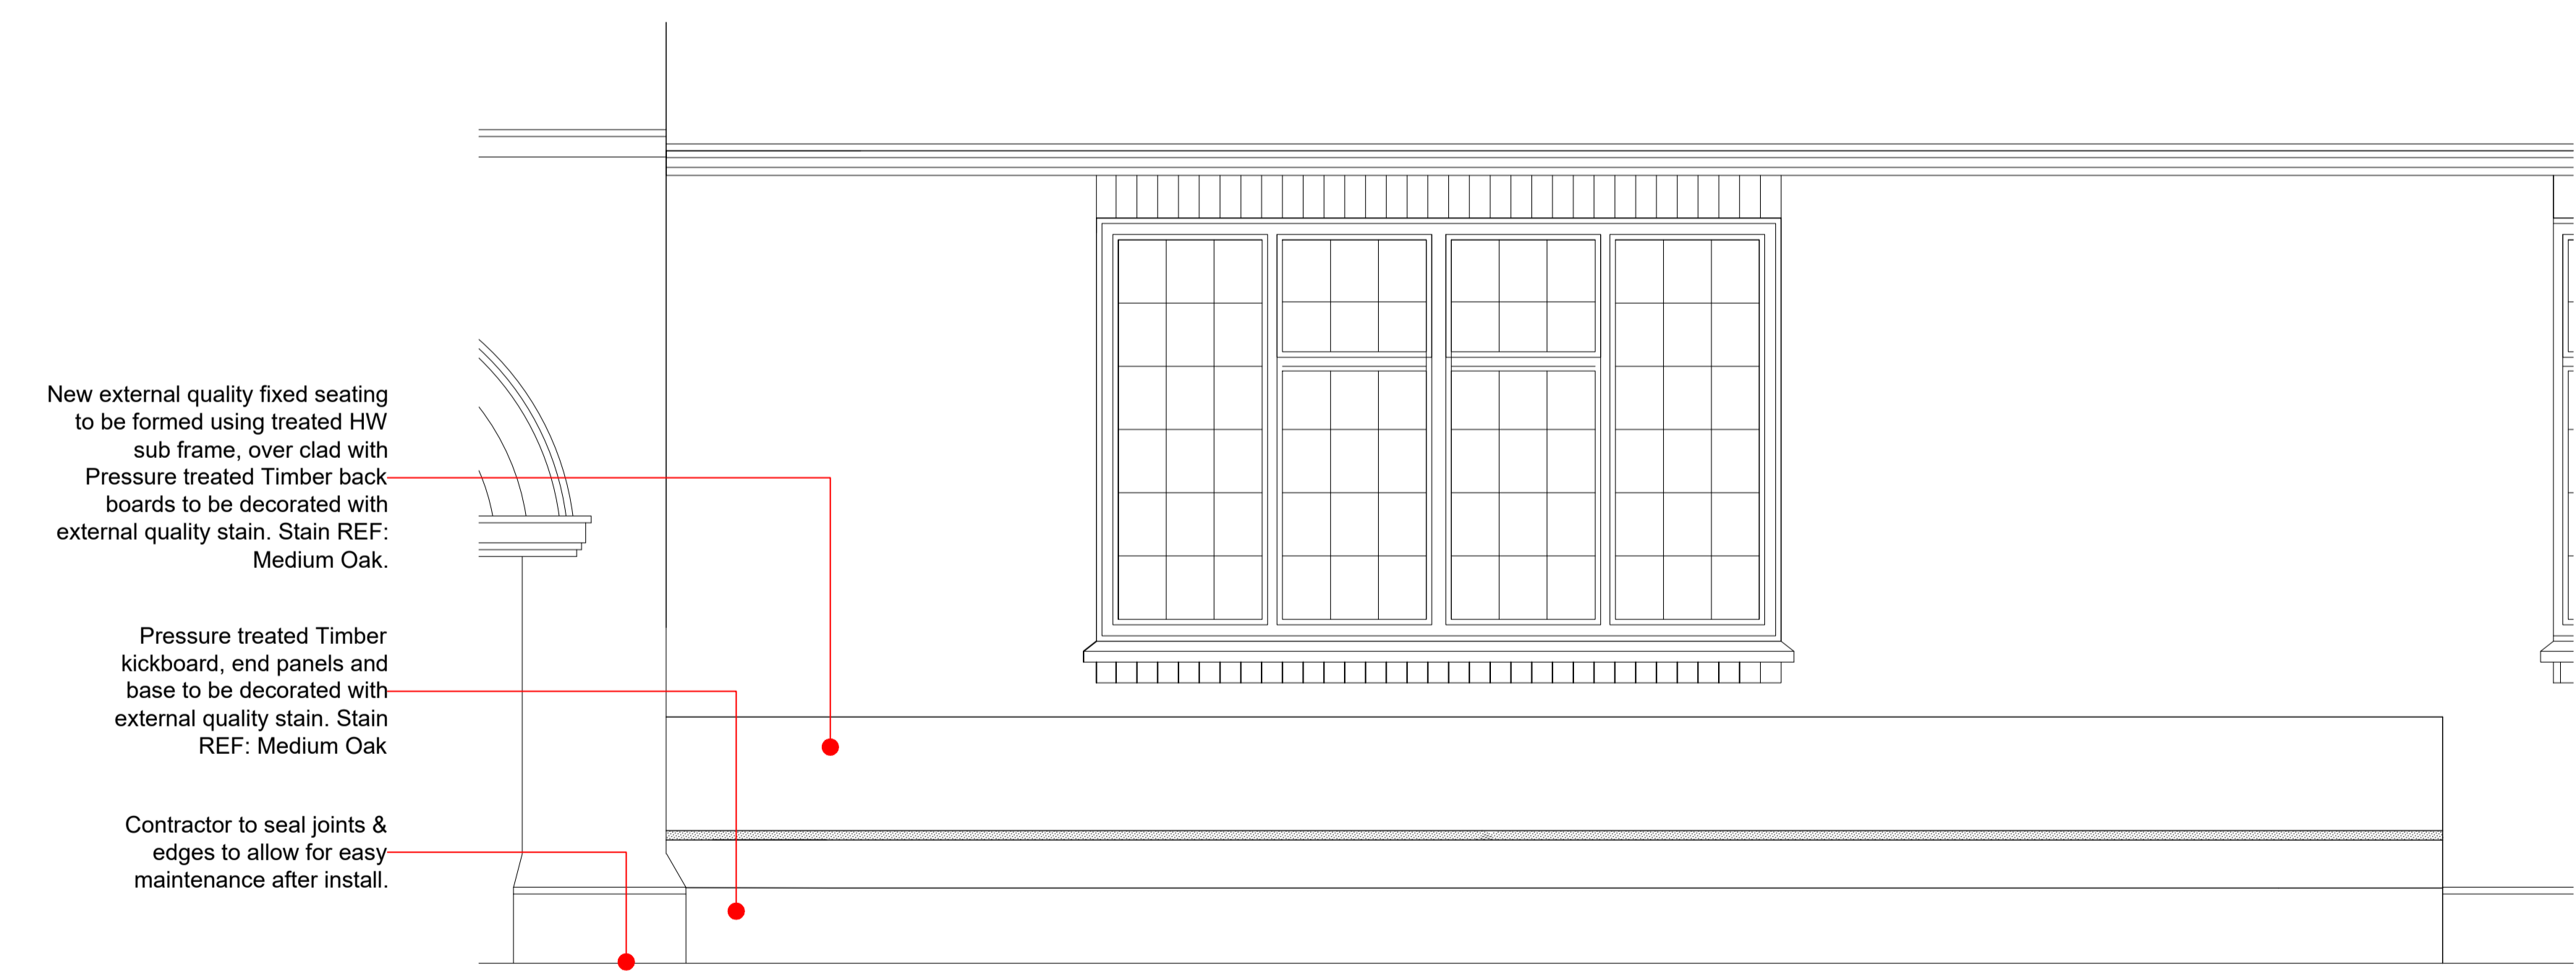

Elevation A-A
Scale 1:20 @ A1

- New external quality fixed seating to be formed using treated HW sub frame, over clad with Pressure treated Timber back boards to be decorated with external quality stain. Stain REF: Medium Oak.
- Pressure treated Timber kickboard, end panels and base to be decorated with external quality stain. Stain REF: Medium Oak
- Contractor to seal joints & edges to allow for easy maintenance after install.

- Treated HW subframe
- New external quality fixed seating to be formed using treated HW sub frame, over clad with Pressure treated Timber back boards to be decorated with external quality stain. Stain ref. Medium Oak
- Removable seat pads to base of fixed seating. Fabric Ref: Agua - Aries - Apple. To be supplied by main contractor
- Contractor to allow for board width downstand to be formed below seat to conceal external quality.
- Contractor to seal joints & edges to allow for easy maintenance after install.

Revision	Description	Date	
			
<p>PROPOSED</p> <p>NOTE: DO NOT SCALE FROM THIS DRAWING ALL DIMENSIONS TO BE CHECKED ON SITE TO BE READ IN CONJUNCTION WITH ALL RELEVANT CONSULTANTS DOCUMENTATION</p> <p>SCALE  m</p> <p>SCALE  mm</p>			
Client: GREENE KING			
Project No. 2214	Project: THE AINSTY, YORK		
Drawing No. 113	Drawing Title: PROPOSED EXTERNAL FIXED SEATING - PLANNING		
Revision: X	Scale: 1:20 & 1:10 @ A1	Date: 10.11.23	Drawn by: CP