



SITE LOCATION PLAN 1:1250

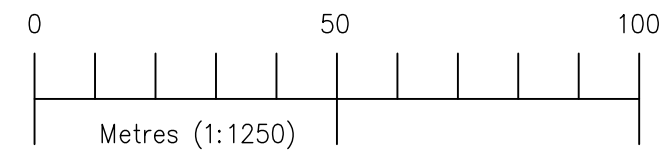

BLOCK/SITE PLAN 1:500 EXISTING

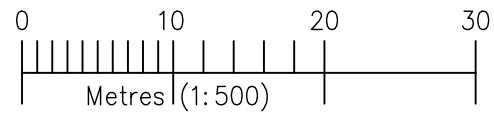

- GENERAL NOTES:
- DO NOT SCALE.
 - ALL DIMENSIONS TO BE CHECKED ON SITE AND ANY DISCREPANCIES REPORTED IMMEDIATELY.
 - LOCATION OF ALL SERVICES (ABOVE & BELOW GROUND) TO BE FULLY VERIFIED BEFORE COMMENCEMENT.
 - DRAWINGS TO BE READ IN CONJUNCTION WITH ALL CONSULTANTS & SPECIALISTS DRAWINGS WHERE RELEVANT AND ANY DISCREPANCY BETWEEN THIS INFORMATION AND OTHER DRAWINGS FORMING PART OF THE CONTRACT TO BE CLARIFIED BEFORE COMMENCEMENT OR ORDERING OF MATERIALS.
 - THE COPYRIGHT OF THE DRAWINGS & DESIGN IS THE PROPERTY OF THE COMPANY AND UNAUTHORISED REPRODUCTION IS PROHIBITED.
 - ALL ELEMENTS TO BE INSTALLED STRICTLY IN ACCORDANCE WITH MANUFACTURERS INSTRUCTIONS AND RELEVANT CURRENT LEGISLATION, BUILDING REGULATIONS, BRITISH STANDARDS AND GOOD PRACTICE.

REV A - EXTENSION CURRENTLY UNDER CONSTRUCTION SHOWN, NOTES UPDATED - OCT'23

<p>Richard J Exley • Architectural Services</p> <p>• 9 High Street, Eynsham, Oxford, OX29 4HA E: richardjexley@aol.com T: 07773760160</p>	<p>project PROPOSED EXTENSION TO WESTERN VIEW, BACK LANE, ASTON, BAMPTON, OXON, OX18 2DQ</p>	<p>title SITE LOCATION & EXISTING BLOCK/SITE PLAN</p>	<p>scale 500,1250</p>	<p>date JULY'22</p>
	<p>client MR B CROSS</p>	<p>dwg.no. 551-AL03</p>	<p>rev A</p>	