


SIDE




REAR




SIDE

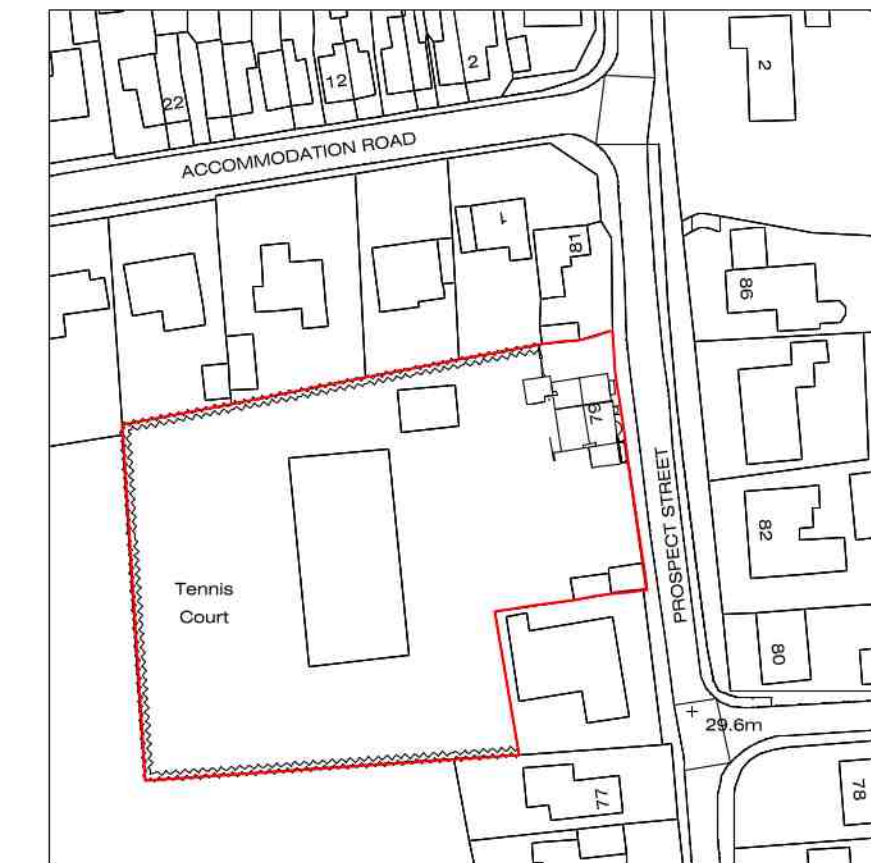

LOCATION PLAN

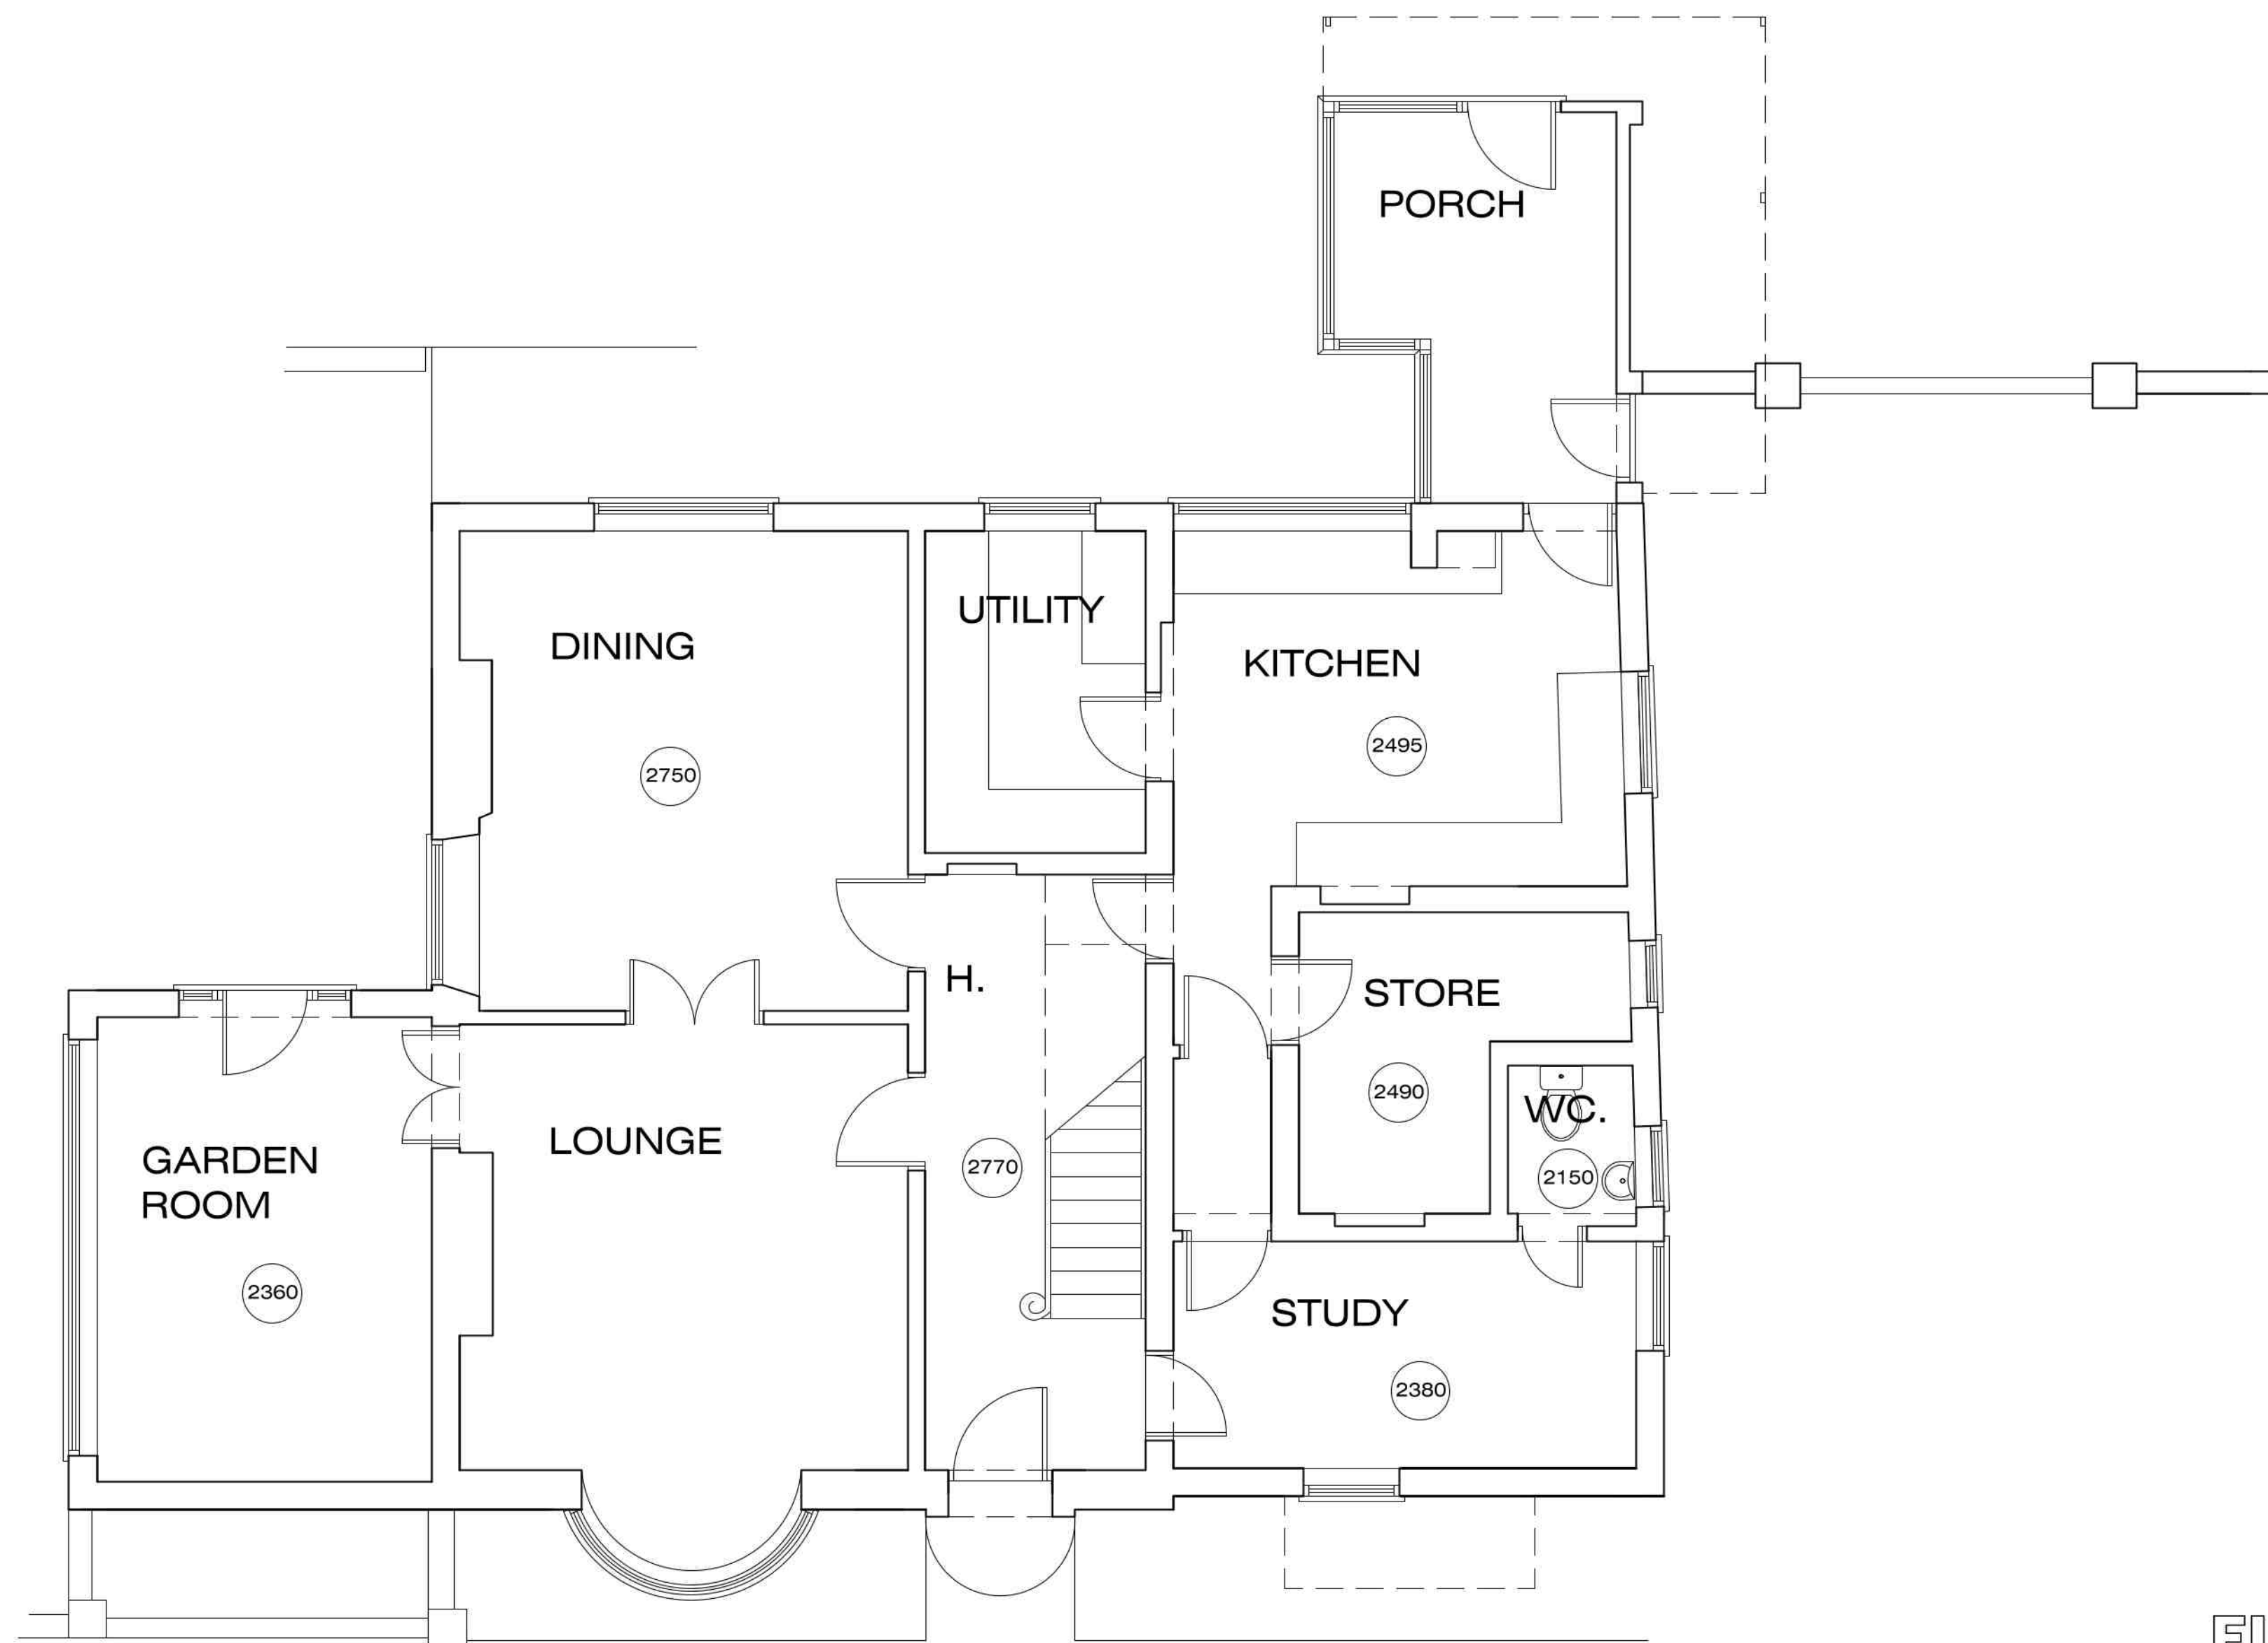

GROUND FLOOR

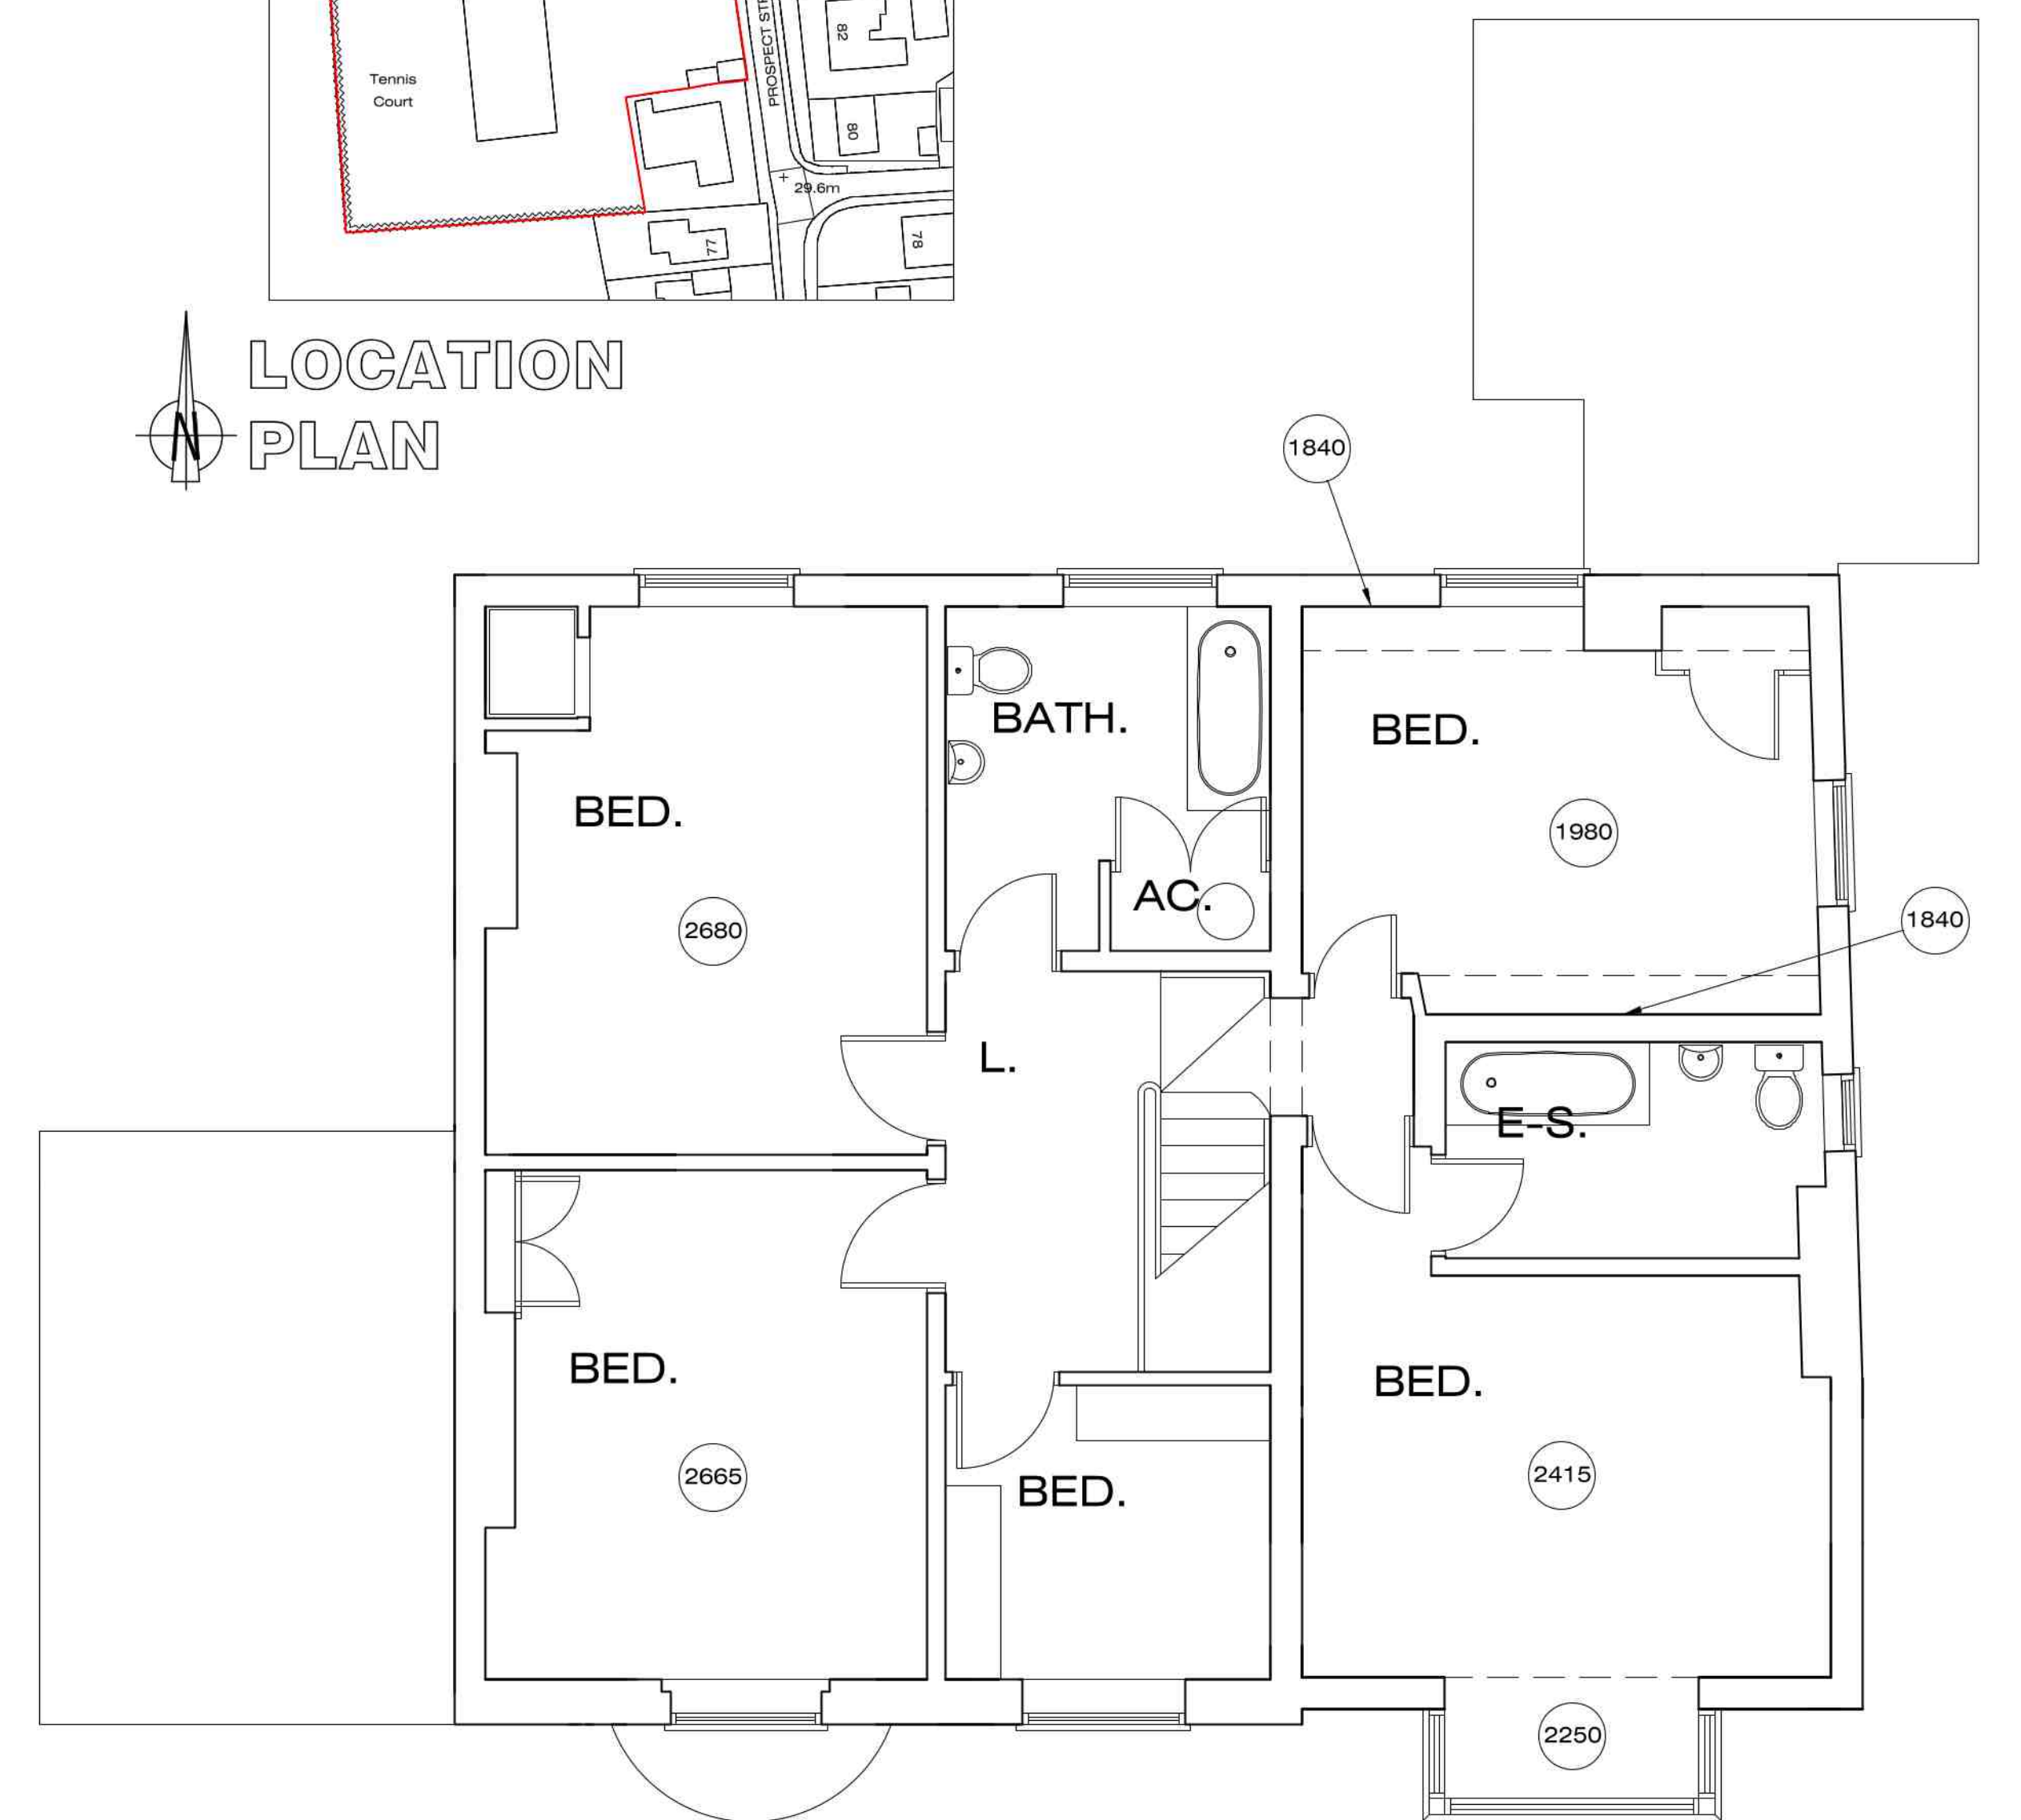

FIRST FLOOR