


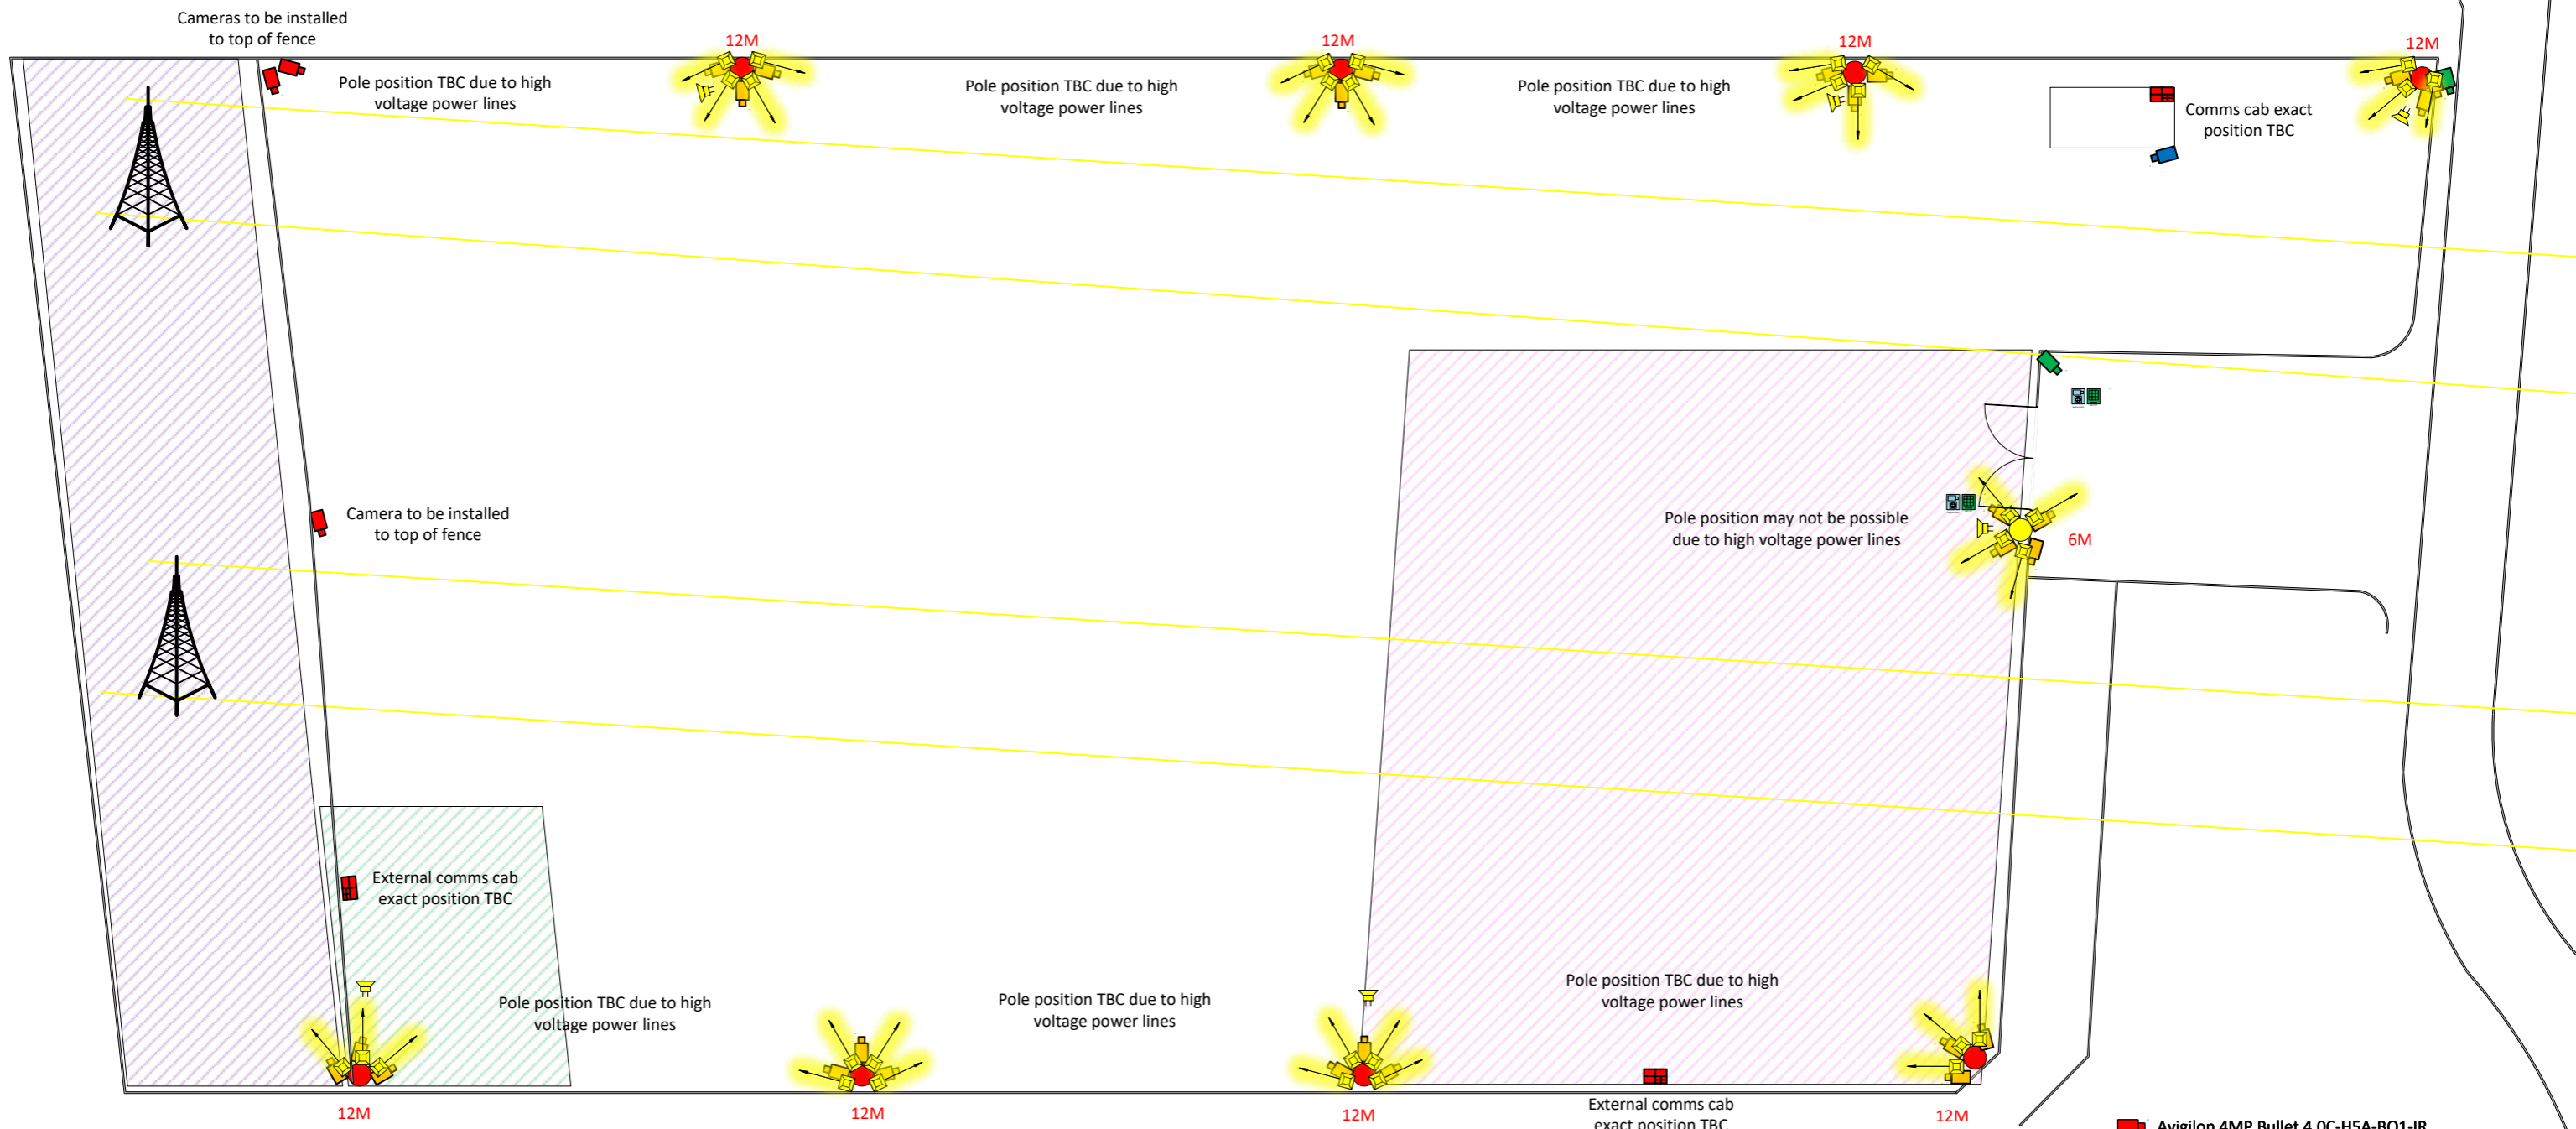











OPTION1 Avonmouth CCTV & Lighting



-  Avigilon 4MP Bullet 4.0C-H5A-BO1-IR
-  Avigilon 8MP Bullet 8.0C-H5A-BO1-IR
-  Avigilon 5MP Bullet 5.0C-H5SL-BO1-IR
-  ANPR Camera
-  Avigilon H4A Intercom 3.0C-H4VI-RO1-IR
-  Self Amplified Speaker IP-A1SC15 IP
-  Paxton Net2 Short Range Reader 390-747
-  Thorn 210W
-  Thorn 40W
-  Cabinet
-  12 Meter Pole TBC
-  6 Meter Pole TBC