


**PROPOSED FENCING AND CCTV / LIGHTING POLES DETAILS**  
1:200 @A1

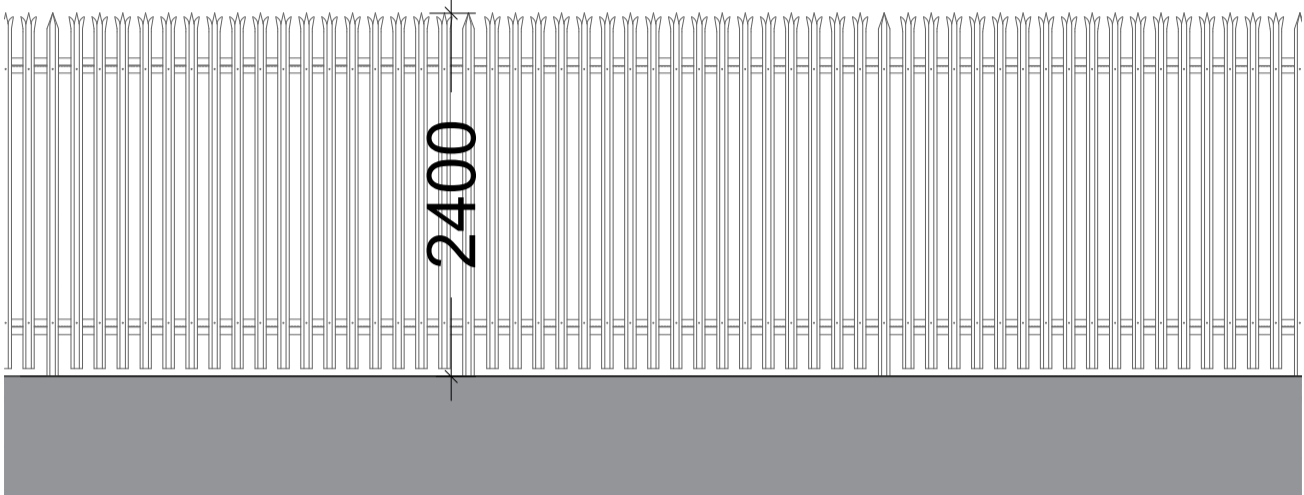

**PROPOSED PALISADE FENCING**  
1:50 @A1

**PROPOSED SITE LAYOUT**  
1:500 @A1

**DRAWING KEY**

[Red dashed line]	SITE BOUNDARY
[Blue hatched area]	SITE AREA 16,868m <sup>2</sup> / 1.68ha
[Blue outline]	PROPOSED VISIBILITY SPLAYS
[Red dashed line]	PROPOSED FENCING
[Purple dashed line]	PROPOSED FOUL DRAINAGE
[Grey hatched area]	PROPOSED ASPHALT ACCESS ROAD
[Grey hatched area]	PROPOSED ASPHALT FOOTPATHS
[Green hatched area]	PROPOSED CONCRETE FINISH
[Light green hatched area]	PROPOSED COMPACTED STONE FINISH
[Dark green hatched area]	PROPOSED GRASSED AREAS
[Yellow hatched area]	FUTURE TEMPORARY UNITS

**DRAWING KEY**

[Red square]	AVIGILON 4MP BULLET 4.0C-H5A-B01-IR
[Yellow square]	AVIGILON 8MP BULLET 8.0C-H5A-B01-IR
[Blue square]	AVIGILON 5MP BULLET 5.0C-H5SL-B01-IR
[Green square]	ANPR CAMERA
[Speaker icon]	SELF-AMPLIFIED SPEAKER IP-A1SC15 IP
[Yellow square]	THORN 210W
[Yellow square]	THORN 40W
[Blue square]	AVIGILON H4A INTERCOM 3.0C-H4V1-R01-IR
[Green square]	PAXTON NET2 SHORT RANGE READER 390-747
[Red square]	CABINET
[Red circle]	12 METER POLE TBC
[Yellow circle]	6 METER POLE TBC

**DRAWING NOTES**

**DRAWING REVISIONS**

REV	DATE	DRAWN	CHECK	CHANGE	STATUS
C	24.10.2023	HS	JB	FENCING AND CCTV/LIGHTING POLES DETAILS ADDED	
B	16.10.2023	HS	JB	CCTV/LIGHTING INSTALLATION AMENDED AS PER SUPPLIER	
A	04.10.2023	HS	JB	PROPOSED SITE LEVELS AND PYLON EARTHING PROTECTION ZONE INDICATED.	

© whittakerandwatt architects

project **CVA @ EAST CLIFF BUSINESS PARK SEVERN ROAD, HALLEN AVONMOUTH BRISTOL BS10 7GD**

client **BALLYVESEY HOLDINGS**

dwg name **PROPOSED SITE LAYOUT**

scale **1:500** page **A1** date **19.07.2023** drawn **HS** checked **JB**

**PLANNING DRAWING**  
**23.88(09) - P03C**

SK - Sketch / P - Planning / BC - Building Control  
T - Tender / C - Construction / F - Final Revision

**whittakerandwatt**  
379 Antrim Road, Newtownabbey, Co. Antrim, BT36 5EB  
W - www.warch.co.uk / T - 028 9084 1029

