


1 Existing Ground Floor
1 : 100



2 Existing First Floor
1 : 100

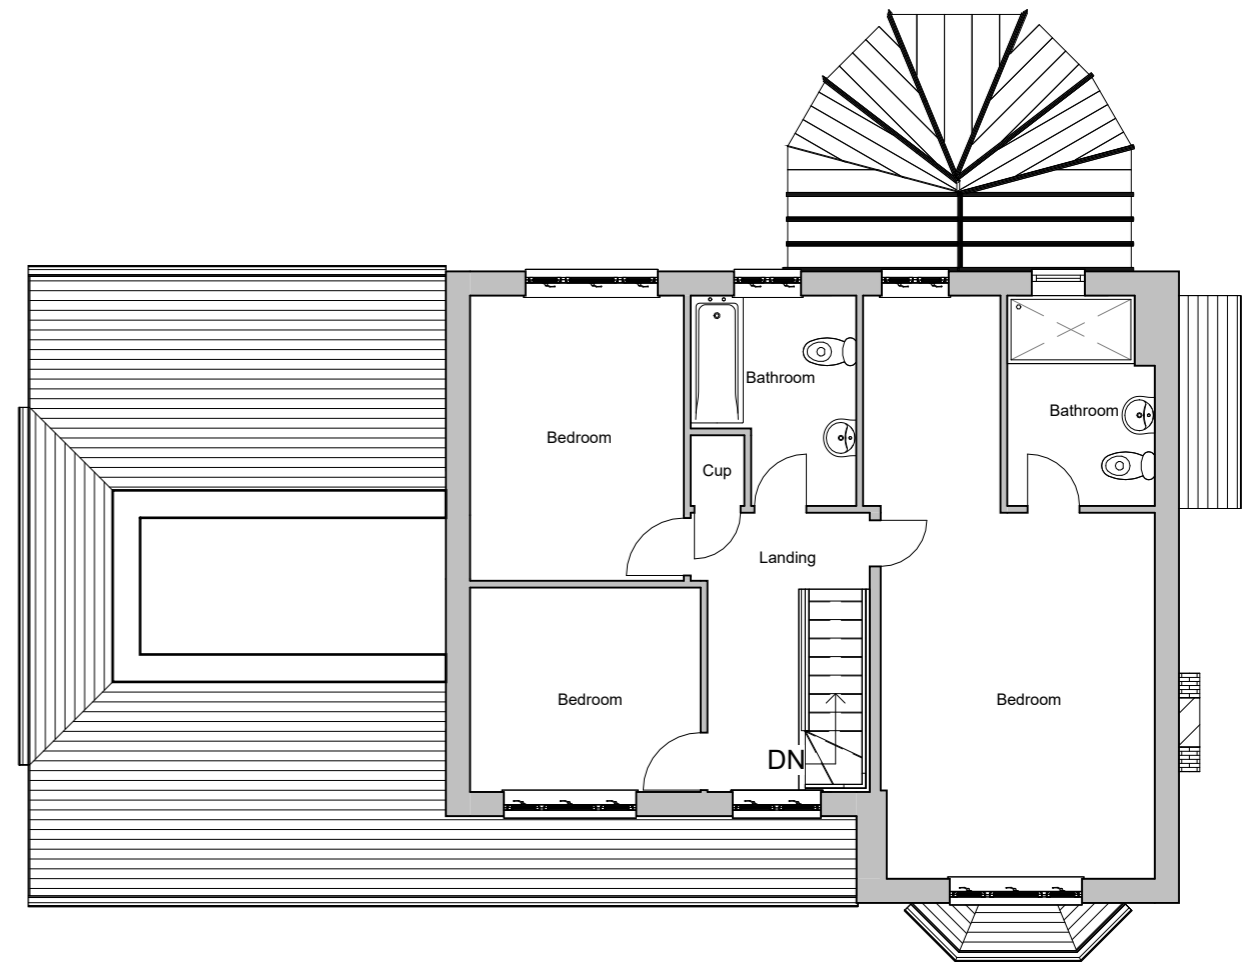

Rgb Construction Limited.
54 Ridgeway Rd, Rumney, Cardiff CF3 4AA Mob 07946 452571
Email: enquiries@rgbconstruction.info

This Drawing is Copyright, Dimensions to be checked on site and not scaled from this drawing		PURPOSE OF ISSUE Planning Approval	CHECKED BY JH	DRAWN BY PH	DRAWING NUMBER MD-01a	SCALE (@ A3) 1 : 100
PROJECT	First Floor extension to side above existing garage	ADDRESS		25 Millheath Drive, Llanishen, Cardiff. CF14 0GA		
SHEET	Existing Plans	Rev No		Description		Date
		A		Issue		26/05/2023



1 Existing Front Elevation
1 : 100



2 Existing Rear Elevation
1 : 100



3 Existing Side 1 Elevation
1 : 100





4 Existing Side 2 Elevation
1 : 100



Rgb Construction Limited.
54 Ridgeway Rd, Rumney, Cardiff CF3 4AA Mob 07946 452571
Email: enquiries@rgbconstruction.info

This Drawing is Copyright, Dimensions to be checked on site and not scaled from this drawing		PURPOSE OF ISSUE Planning Approval	CHECKED BY JH	DRAWN BY PH	DRAWING NUMBER MD-02a	SCALE (@ A3) 1 : 100
PROJECT	First Floor extension to side above existing garage	ADDRESS		25 Millheath Drive, Llanishen, Cardiff. CF14 0GA		
SHEET	Existing Elevations					
		Rev No	Description	Date		
		A	Issue	26/05/2023		

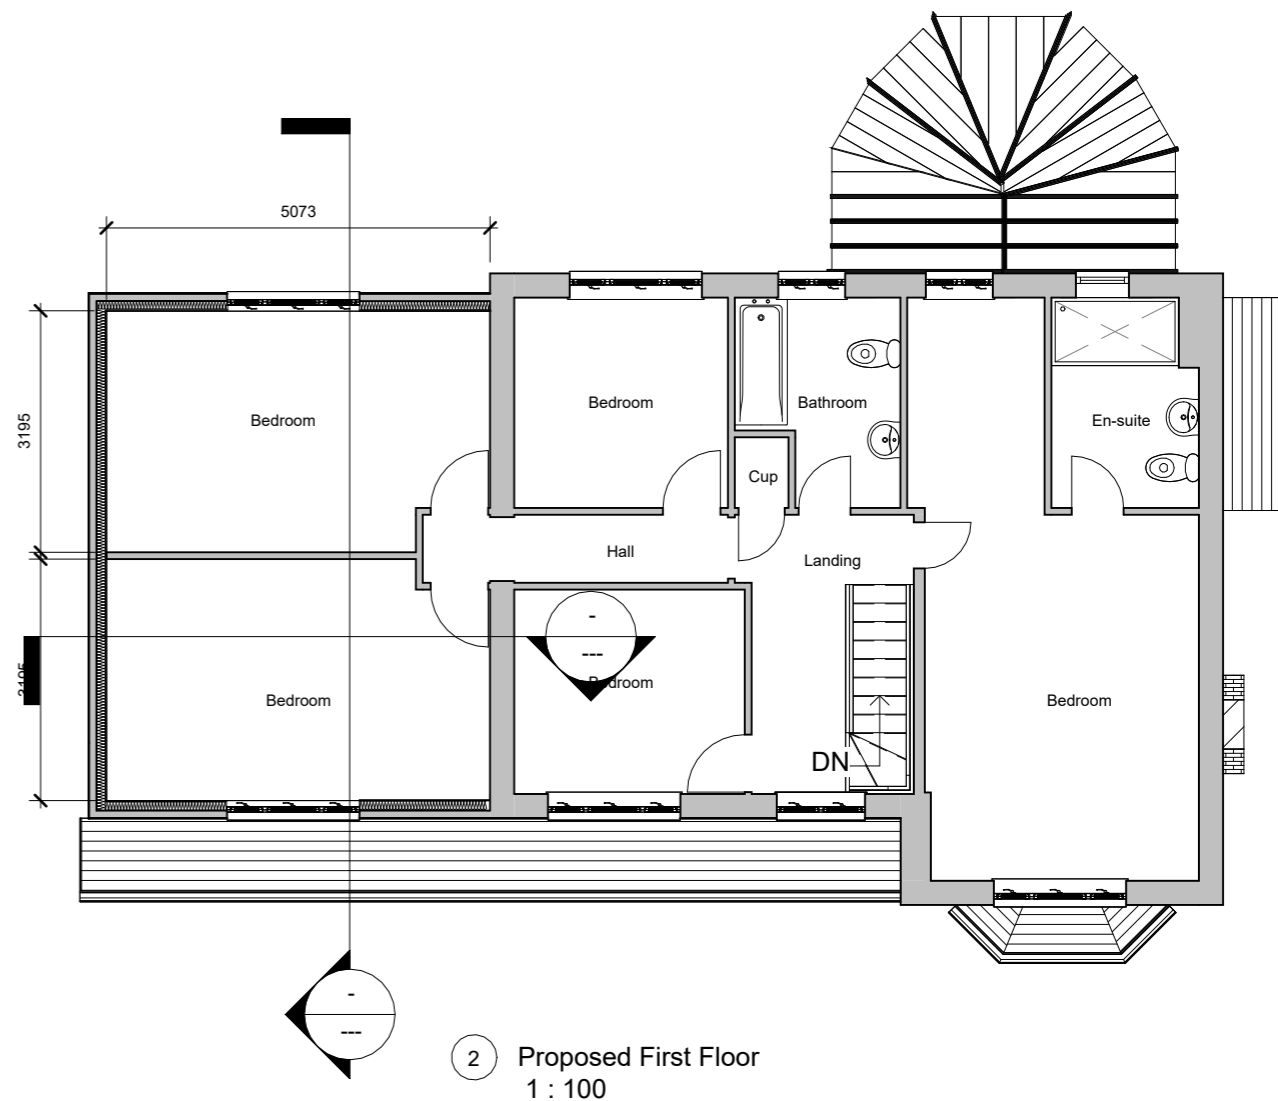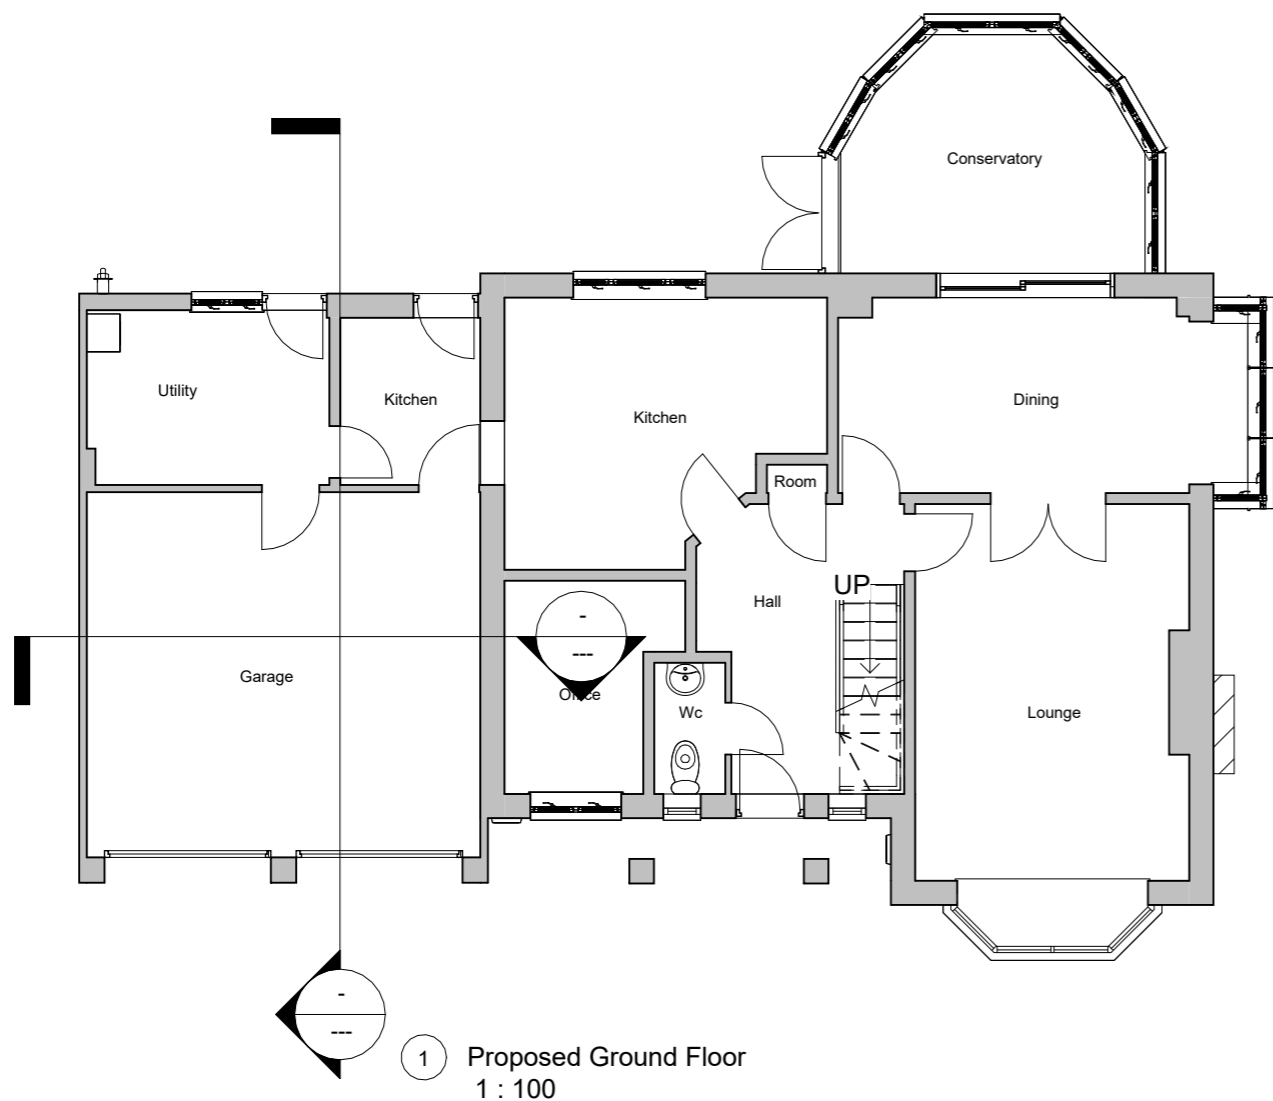

Rgb Construction Limited.
54 Ridgeway Rd, Rumney, Cardiff CF3 4AA Mob 07946 452571
Email: enquiries@rgbconstruction.info


This Drawing is Copyright, Dimensions to be checked on site and not scaled from this drawing		PURPOSE OF ISSUE Planning Approval	CHECKED BY JH	DRAWN BY PH	DRAWING NUMBER MD-03a	SCALE (@ A3) 1 : 100
PROJECT	First Floor extension to side above existing garage	ADDRESS		25 Millheath Drive, Llanishen, Cardiff. CF14 0GA		
SHEET	Proposed Plans	Rev No		Description		Date
		A		Issue		26/05/2023



1 Proposed Front Elevation
1 : 100



2 Proposed Rear Elevation
1 : 100

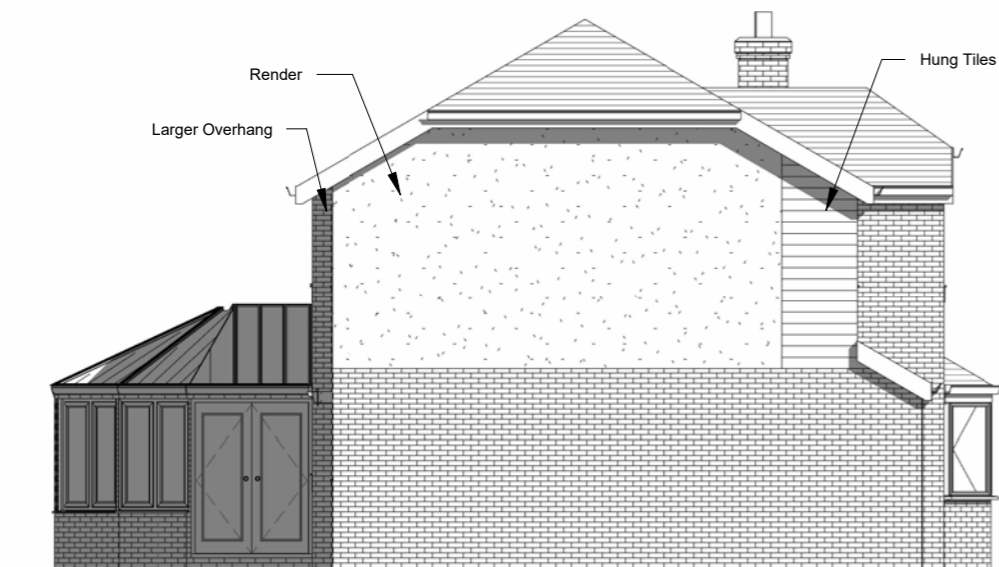

3 Proposed Side 1 Elevation
1 : 100




4 Proposed Side 2 Elevation
1 : 100




Rgb Construction Limited.
54 Ridgeway Rd, Rumney, Cardiff CF3 4AA Mob 07946 452571
Email: enquiries@rgbconstruction.info

This Drawing is Copyright, Dimensions to be checked on site and not scaled from this drawing		PURPOSE OF ISSUE Planning Approval	CHECKED BY JH	DRAWN BY PH	DRAWING NUMBER MD-04a	SCALE (@ A3) 1 : 100												
PROJECT	First Floor extension to side above existing garage	ADDRESS		25 Millheath Drive, Llanishen, Cardiff. CF14 0GA		<table border="1"> <thead> <tr> <th>Rev No</th> <th>Description</th> <th>Date</th> </tr> </thead> <tbody> <tr> <td>A</td> <td>Issue</td> <td>26/05/2023</td> </tr> <tr> <td> </td> <td> </td> <td> </td> </tr> <tr> <td> </td> <td> </td> <td> </td> </tr> </tbody> </table>	Rev No	Description	Date	A	Issue	26/05/2023						
Rev No	Description	Date																
A	Issue	26/05/2023																
SHEET	Proposed Elevations																	

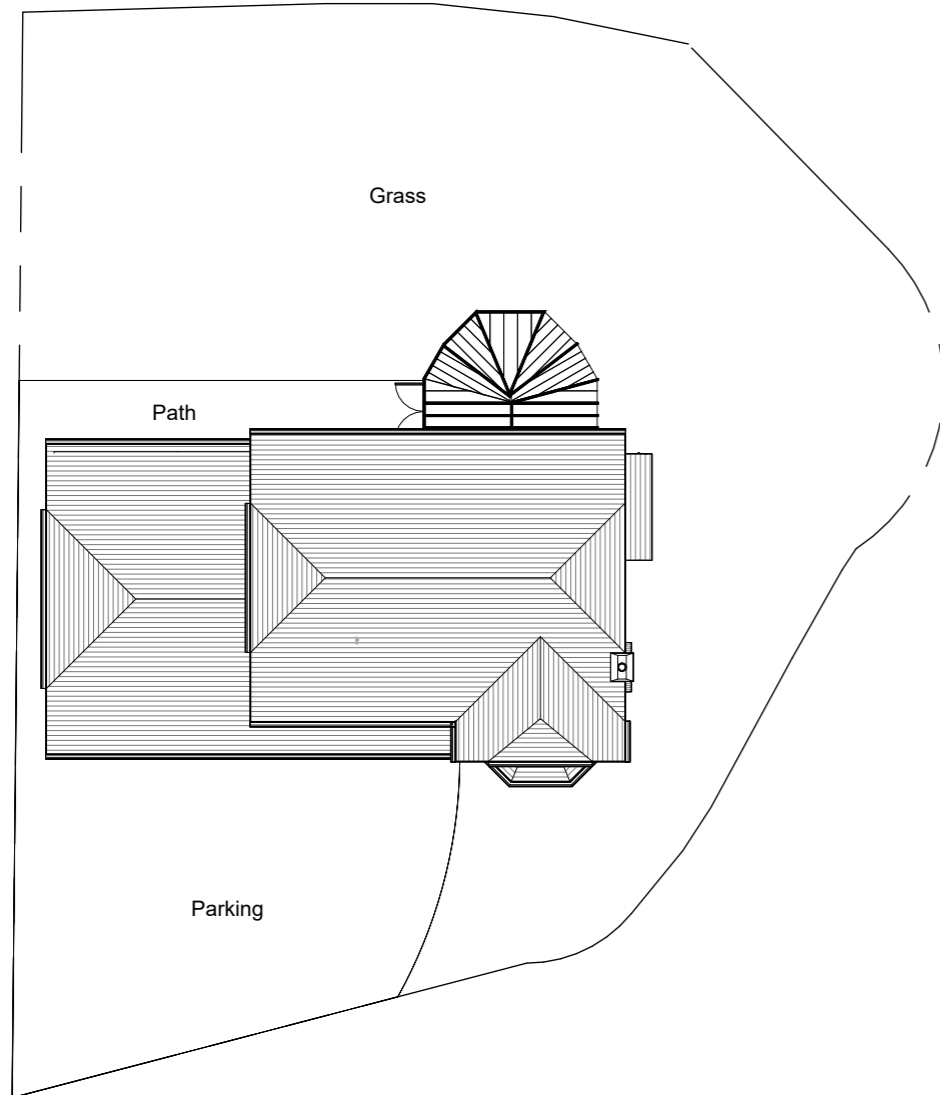

1 Existing Site
1 : 200

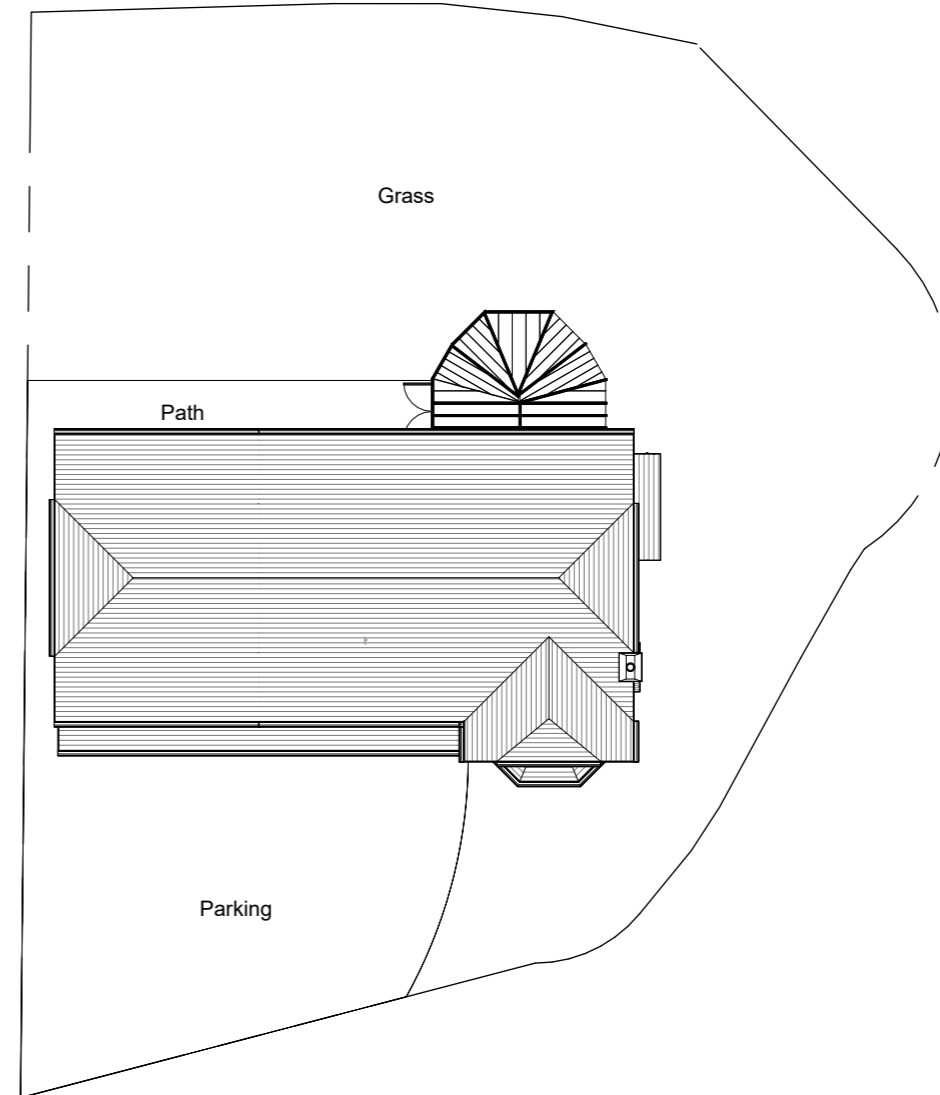

2 Proposed Site
1 : 200



Rgb Construction Limited.
54 Ridgeway Rd, Rumney, Cardiff CF3 4AA Mob 07946 452571
Email: enquiries@rgbconstruction.info

This Drawing is Copyright,
Dimensions to be checked on site
and not scaled from this drawing

PURPOSE OF ISSUE
Planning Approval

CHECKED BY
JH

DRAWN BY
PH

DRAWING NUMBER
MD-05a

SCALE (@ A3)
1 : 200

PROJECT First Floor extension to side above
existing garage

ADDRESS
25 Millheath Drive, Llanishen, Cardiff.
CF14 0GA

SHEET
Site Plans

Rev No	Description	Date
A	Issue	26/05/2023



1 Existing Illustration



2 Proposed Illustration



Rgb Construction Limited.
54 Ridgeway Rd, Rumney, Cardiff CF3 4AA Mob 07946 452571
Email: enquiries@rgbconstruction.info

This Drawing is Copyright, Dimensions to be checked on site and not scaled from this drawing		PURPOSE OF ISSUE Planning Approval	CHECKED BY JH	DRAWN BY PH	DRAWING NUMBER MD-06a	SCALE (@ A3)
PROJECT	First Floor extension to side above existing garage	ADDRESS		25 Millheath Drive, Llanishen, Cardiff. CF14 0GA		
SHEET	Illustrations					
		Rev No		Description		Date
		A		Issue		26/05/2023