

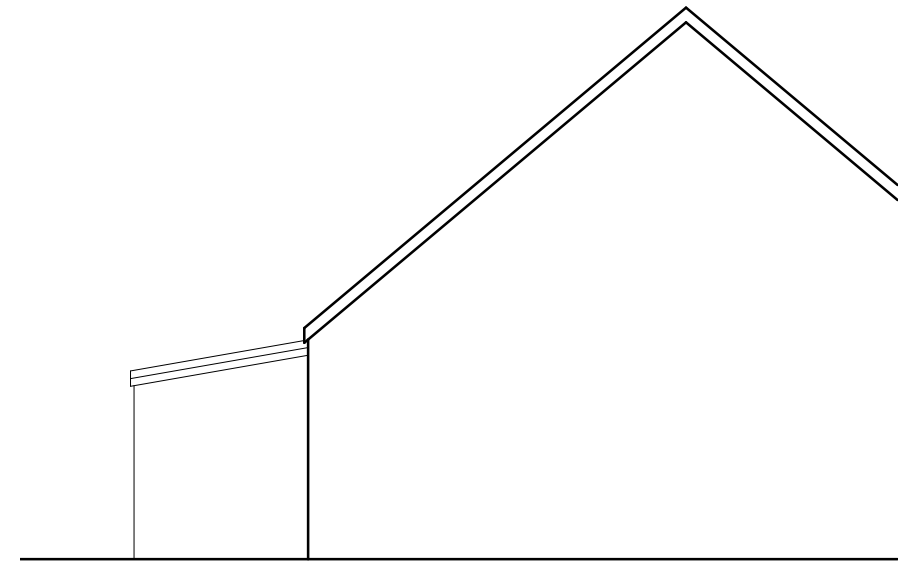
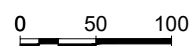


Existing Floor Plan
Scale 1.50

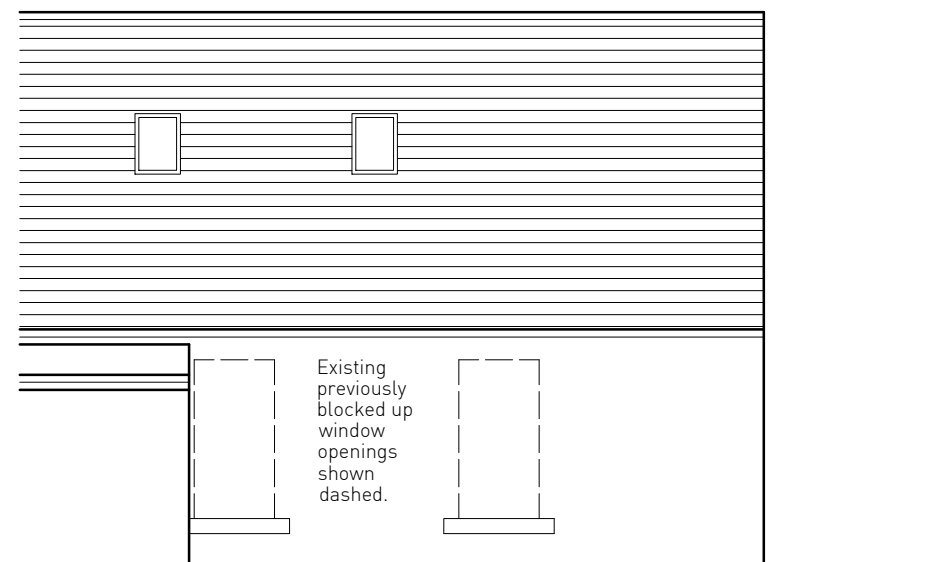

Existing North East Elevation
Scale 1.100

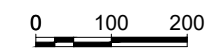

Existing South East Elevation
Scale 1.100

