


FIELD

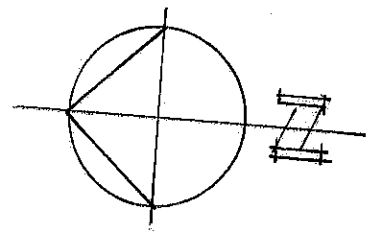

TRACK →

HEDGE BOUNDARY

BROOK

BARN

F.W. MANHOLE

GRASS

EX. DRINKING WATER SERVICE

GRASS

F.W. DRAIN

CONCRETE SLAB 4.9 x 6.4M APPROX.

CONCRETE SLAB 4.3 x 8.4M APPROX.


HARD-STANDING

BARN

EXISTING LAYOUT 1:200

HAYTON CASTLE COTTAGE

GRASS

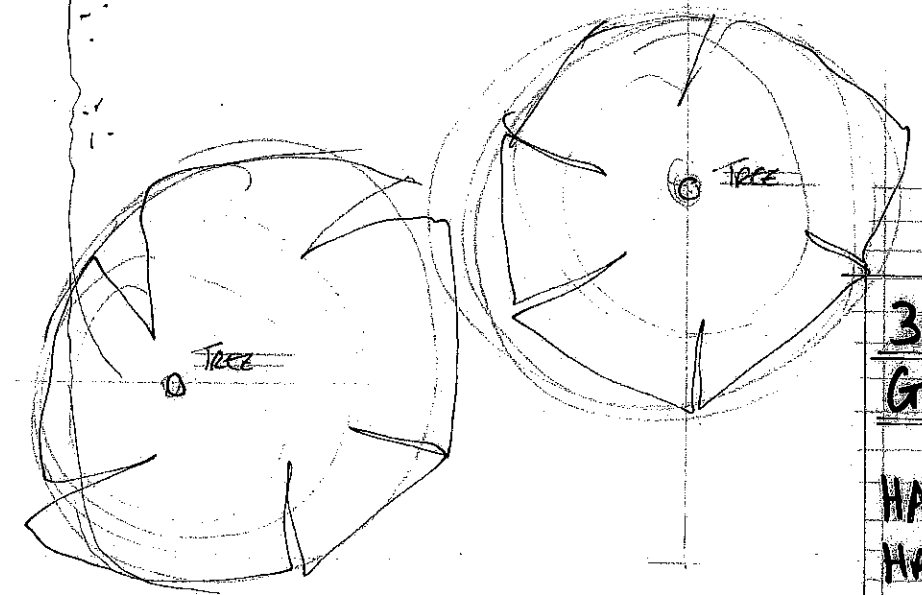

3^{NO} PROPOSED GLAMPING PODS

HAYTON CASTLE FARM
HAYTON. RETFORD. DN22 9BB

MR GARETH CAMPION.

DO NOT SCALE