


DO NOT SCALE

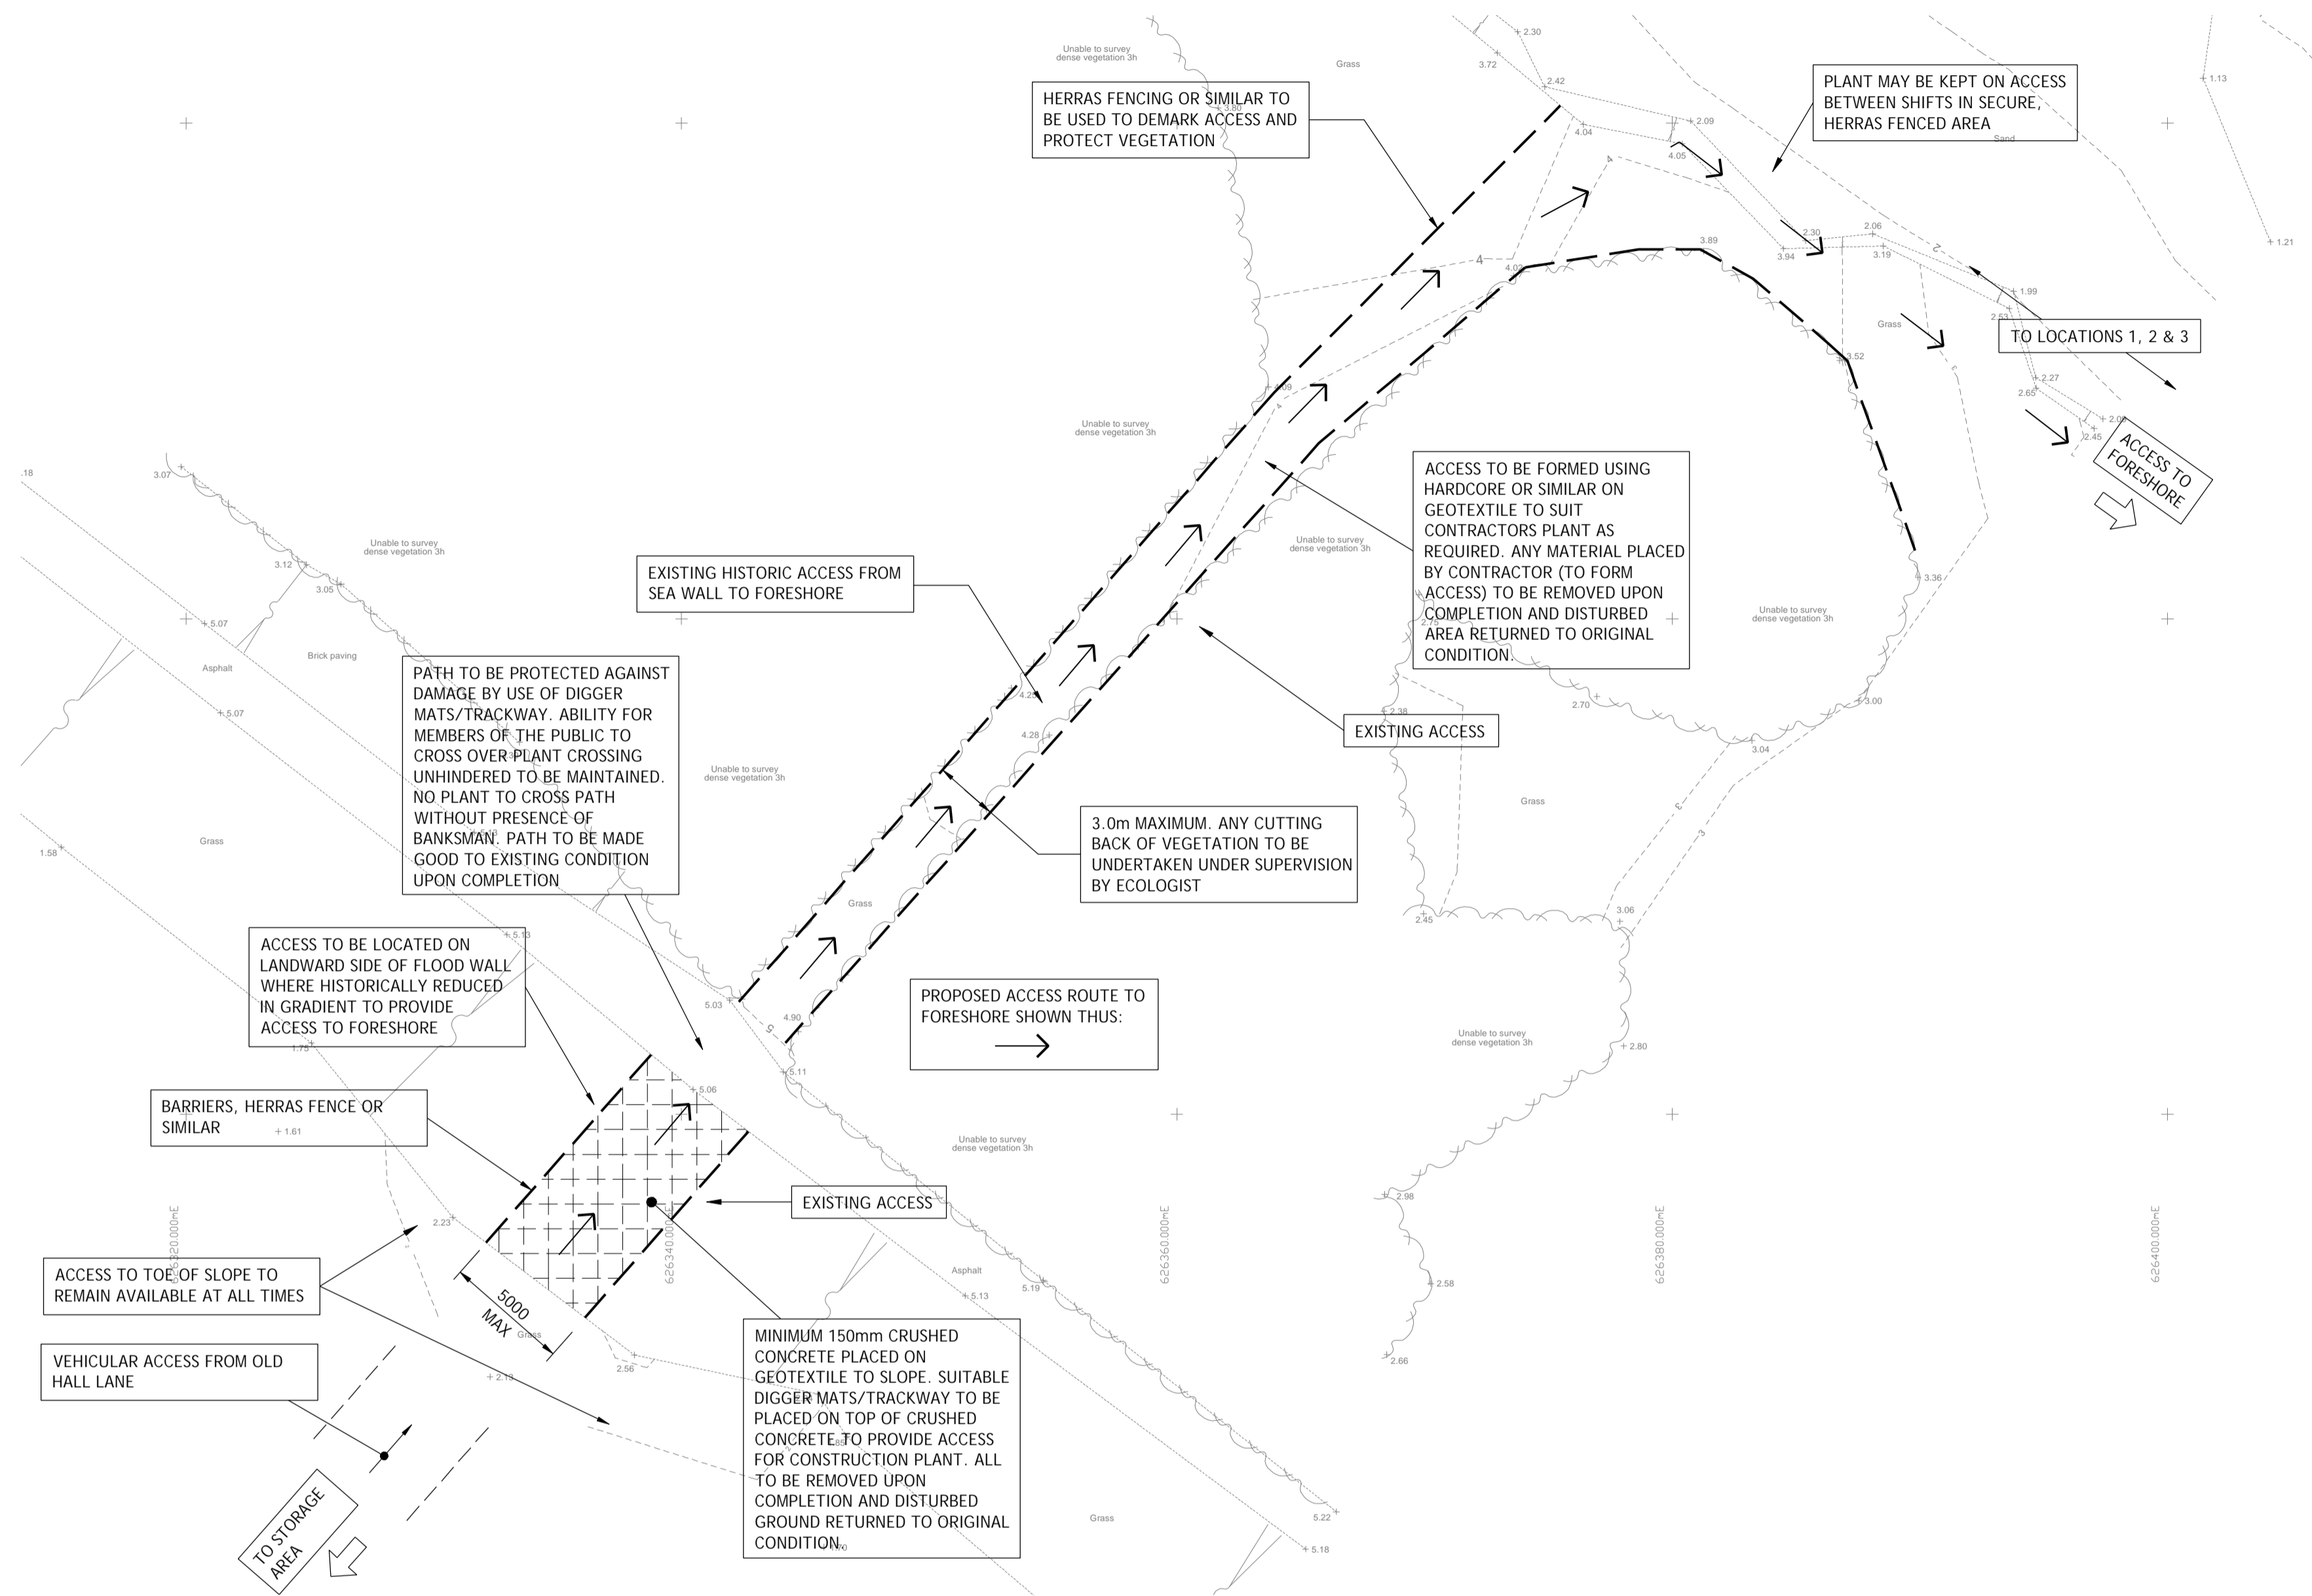

ARRANGEMENT AS GRANTED
PLANNING CONSENT UNDER
APPLICATION 21/01450/FUL

- GENERAL NOTES**
- The drawings, design and all information contained therein are the sole copyright of Hestur Ltd and reproduction in any form is forbidden unless permission is obtained in writing.
 - All drawings shall be read in conjunction with all relevant Civil / Structural Engineers drawings, the project specification and ecological statements.
 - The Contractor shall verify all site and setting out dimensions before putting work in hand. Where dimensions are shown on the Engineers drawings, any discrepancies shall be reported to him.
 - Dimensions must not be scaled from the Engineers drawings.
 - All dimensions are in millimetres unless noted otherwise.
 - Dimensions marked * are subject to confirmation by site measurement before construction proceeds.
 - Inspections made by the Local Authority, or other Statutory bodies, shall be arranged by the Contractor to suit his programme. Any costs arising out of failing to carry out the work to the satisfaction of the Checking Authority will be the sole responsibility of the Contractor.

NOTE:
NO REFUELING ON ACCESS OR LONG TERM
STORAGE OF MATERIALS, ONLY MATERIALS
FOR IMMEDIATE USE.

Drawing Status :
PLANNING ISSUE

Rev.	Date	Comments	Chkd
B	25.10.23	BOXED NOTE & INFORMATION NOTES ADDED	
A	18.01.21	MINOR REVISIONS	
-	05.11.19	ISSUED FOR PLANNING	

PROJECT
**COASTAL WORKS
OLD HALL LANE
WALTON-ON-THE-NAZE
ESSEX.
CO14 8LQ**

FOR
TENDRING DISTRICT COUNCIL

TITLE
**LOCATION 4
ACCESS WORKS**

Hestur Limited
consulting engineers
53 Edwin Panks Road, Hadleigh, Ipswich, Suffolk IP7 5JL
Tel: [REDACTED]
E-mail: info@hesturLtd.com www.hesturLtd.com

SCALE
1:1250, 1:200

DATE DRAWN
OCTOBER 2019

DRG. No. REV
TDC01/03/19/100 B

