




Existing East Elevation

- Key
- 1. Tiled roof
 - 2. UPVC Window
 - 3. UPVC Door
 - 4. Render finish




Existing West Elevation

- Key
- 1. Tiled roof
 - 2. UPVC Window
 - 3. UPVC Door
 - 4. Render finish

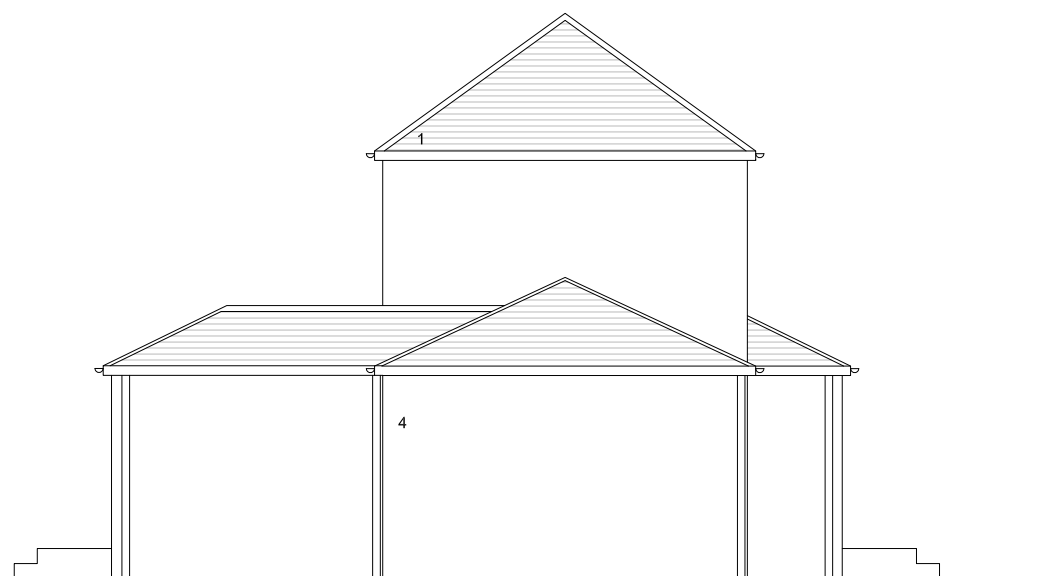

Existing North Elevation

- Key
- 1. Tiled roof
 - 2. UPVC Window
 - 3. UPVC Door
 - 4. Render finish

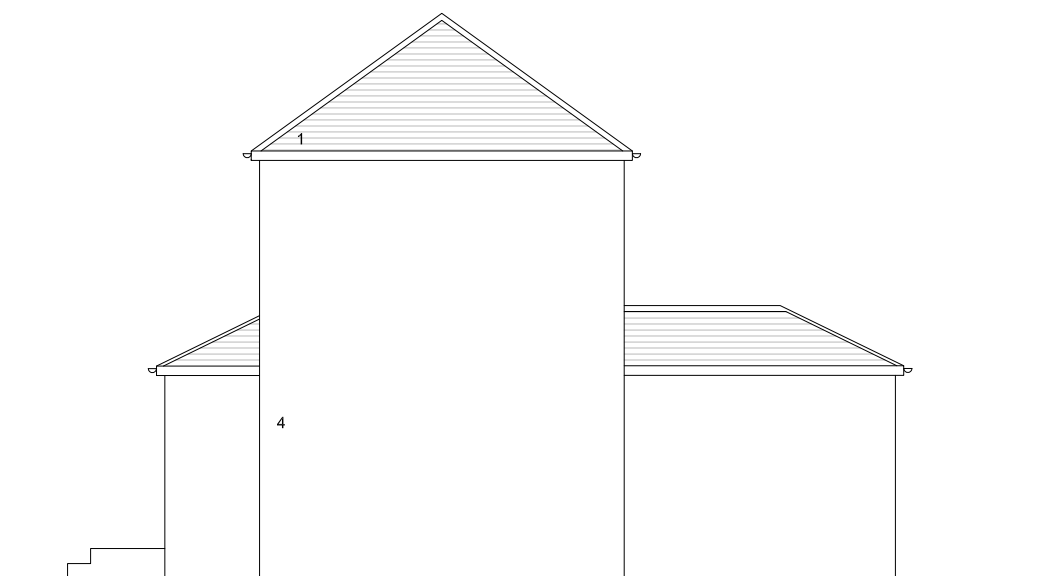

Existing South Elevation

- Key
- 1. Tiled roof
 - 2. UPVC Window
 - 3. UPVC Door
 - 4. Render finish



28 Blenheim Drive
Existing Elevations
 1007-0013-00
 1:50 @A3
 31.10.2023