

BOUNDARY




PROPOSED FRONT ELEVATION


BOUNDARY




PROPOSED REAR ELEVATION

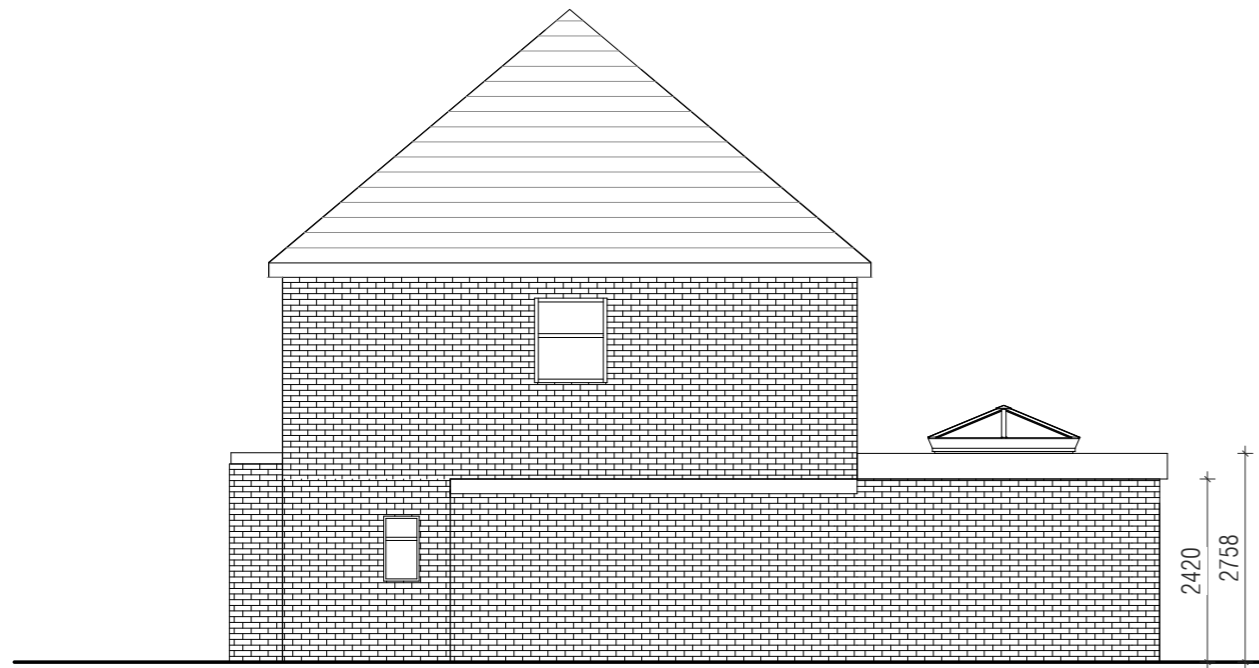

PROPOSED SIDE ELEVATION

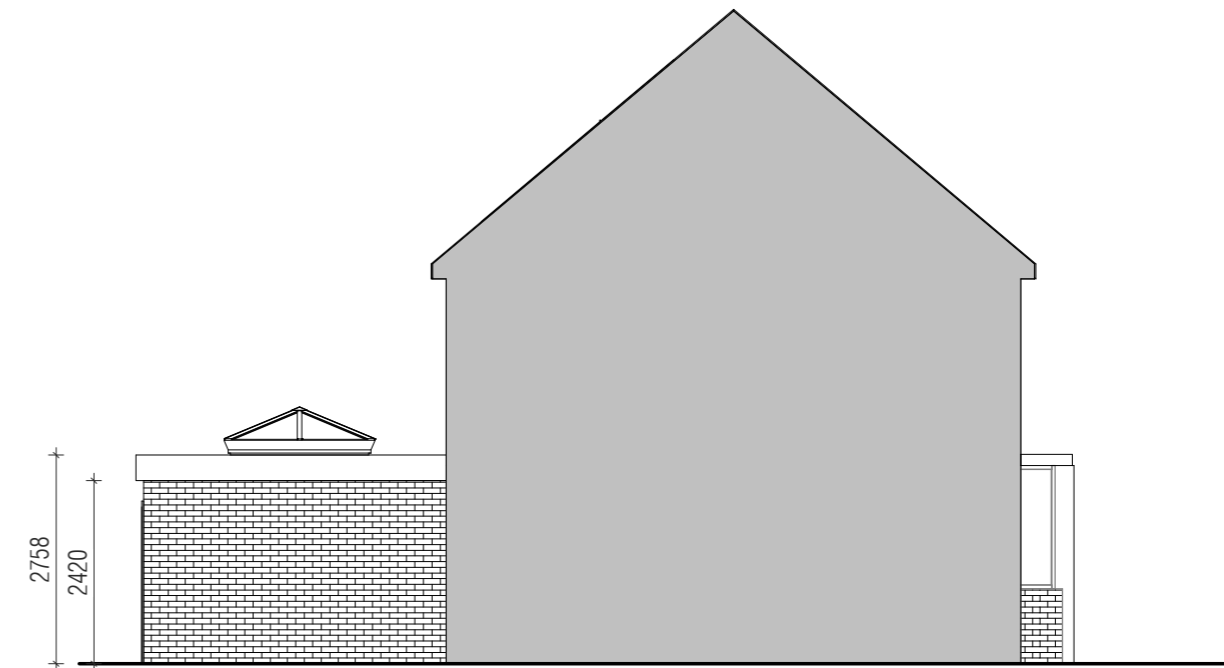

PROPOSED SIDE ELEVATION

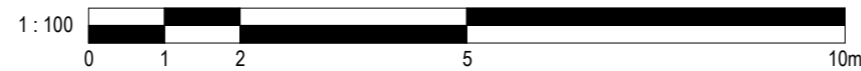

ALL DIMS IN MILLIMETERS UNLESS NOTED OTHERWISE
DO NOT SCALE EXCEPT FOR PLANNING PURPOSES
IF IN DOUBT - ASK

THIS DRAWING IS CONFIDENTIAL AND IS THE PROPERTY OF
KEENAN PROJECT DESIGNS LTD
© COPYRIGHT

KEENAN
PROJECT
DESIGNS

KEENAN PROJECT DESIGNS

08002335787
INFO@KEENANPROJECTDESIGNS.COM
WWW.KEENANPROJECTDESIGN.COM

CLIENT: 2224 Josiane Martins

ADDRESS: 152 Avenue Road DA8 3AZ

DATE:
11/09/23

PROJECT LEAD:
Awwal Kazeem

DRAWN BY:
Awwal kazeem

DRAWING NO: 2224

SCALE:
1:50@A3
1:25@A1

REV: C