



6000

Concrete padstones
A = 250x330x225 deep
B = 450x100x225 deep
C = 250x450x225 deep

New foul inspection chamber



New foul inspection chamber

RWP
SVP

WC

Utility

Garage

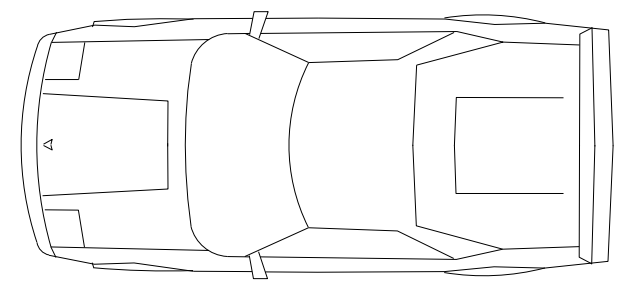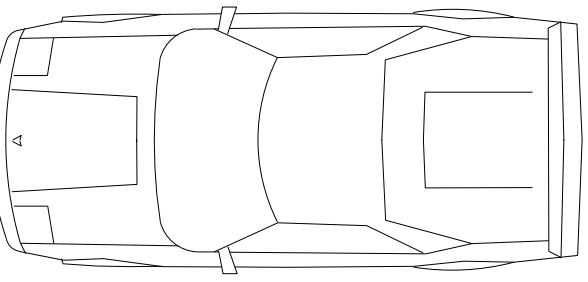

New door cut in wall with precast lintels over

New non loadbearing stud partition

Beam 4

New non loadbearing stud partition

Dining room

Kitchen

Study

Lounge

2675

Hall

21m² floor space

Beam 3

Beam 2
203x203x46UC

Beam 1

New steel column 203x203x46UC on 1500x1500x1000 deep concrete base

New steel beam over with 250x10 thick top plate tack welded to 203x203x60UC beam to support wall over.

New steel beam over with 250x10 thick top plate tack welded to 203x203x46UC beam to support wall over.

900

6392

900

RWP

SVP

RWP

RWP

A

B

5981

450

A

A


B

2969

2777

8815

3000

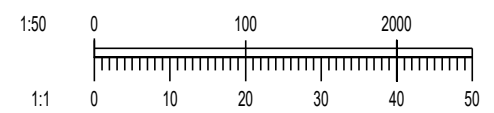

PROPOSED GROUND FLOOR PLAN

PROPOSED EXTENSION 6 DURHAM ROAD, SIDCUP, KENT, DA14 6LH
DRG. No. 002 Rev. A