




PROPOSED FRONT (SW) ELEVATION 1 : 100 @ A3

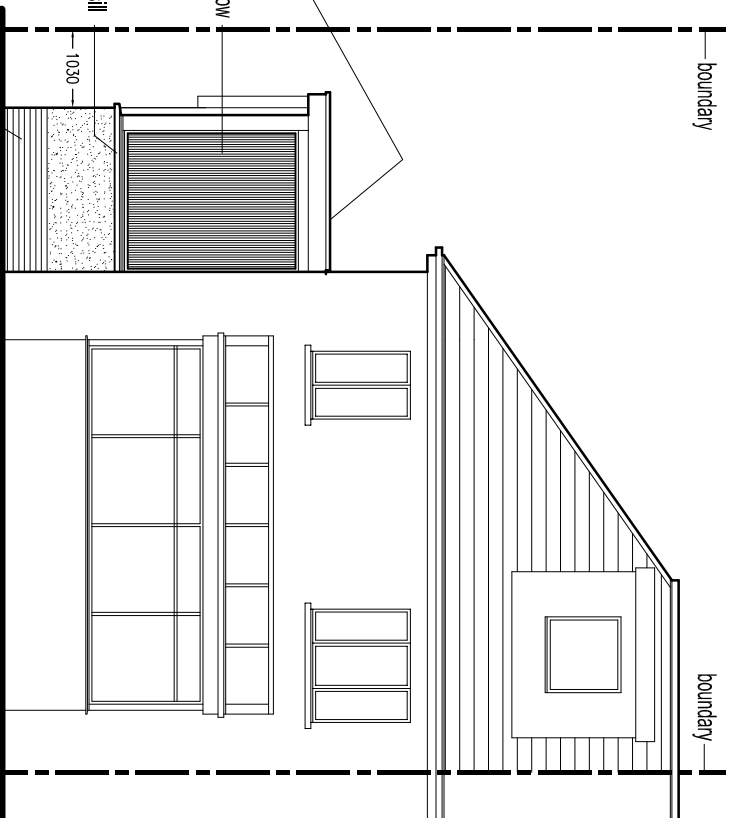


PROPOSED REAR (NE) ELEVATION 1 : 100 @ A3

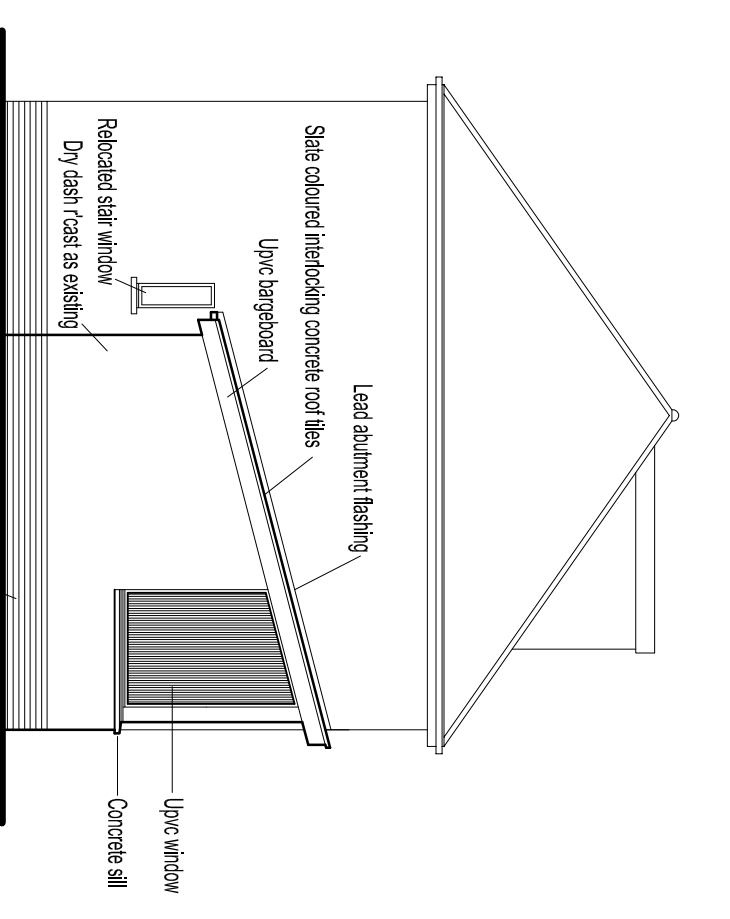

PROPOSED SIDE (SE) ELEVATION 1 : 100 @ A3

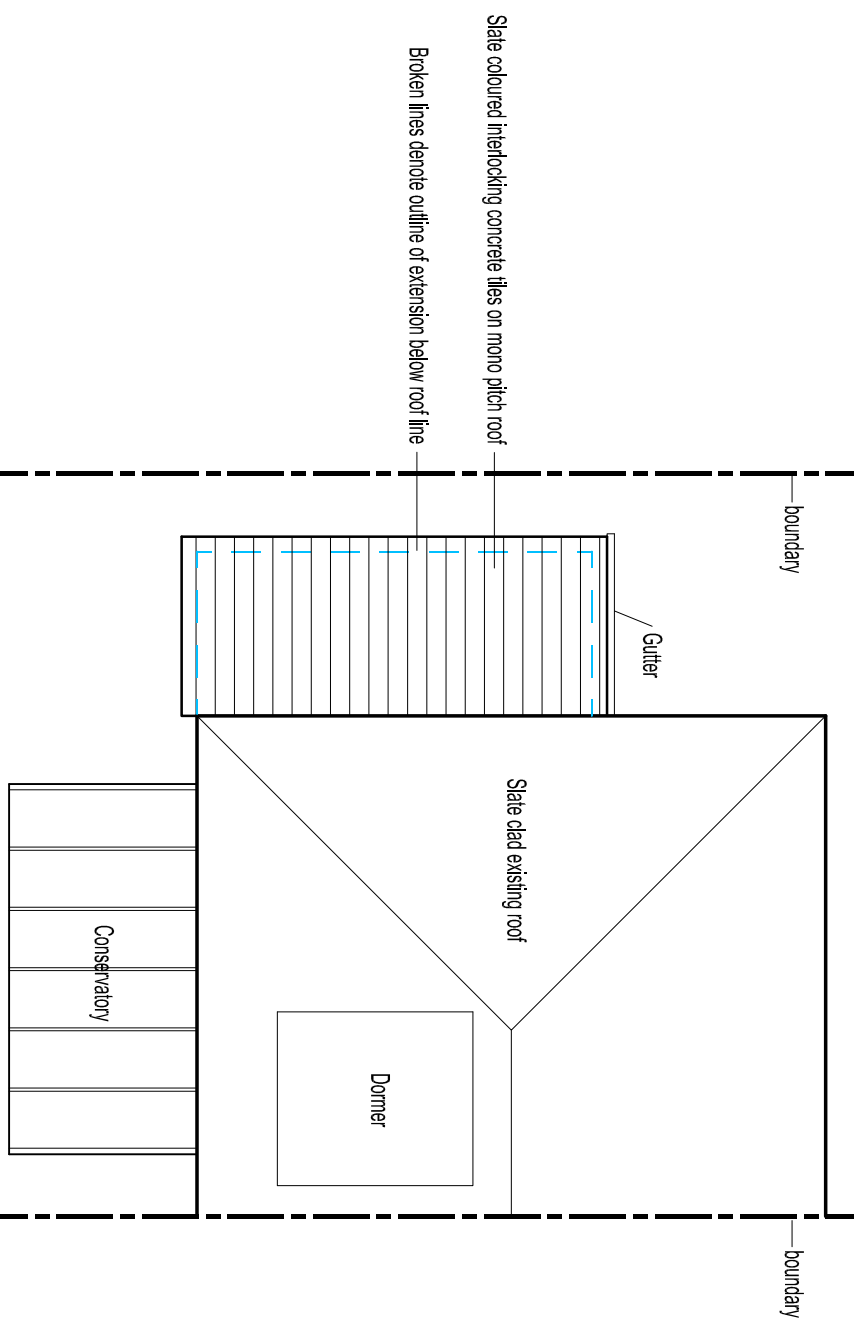

ROOF PLAN 1 : 100 @ A3

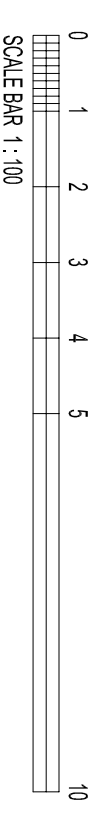

Revisions

--	--

Client :  
Mr & Mrs Morison

Project :  
HOUSE EXTENSION  
18 Buchanan Drive  
Casselman/Head  
Slirling  
FK9 5HD

Lex Wardrop MCAIAT  
Architectural Consultant  
11 Pine Court  
Dunne  
Slirling  
FK16 6LE

T. 01786 941273  
M. 078333614960  
E. lewardrop@btinternet.com



Dwg No : P03  
Job No : 22.598