
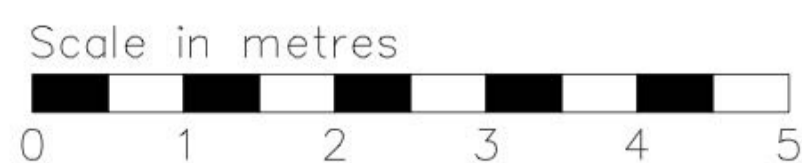
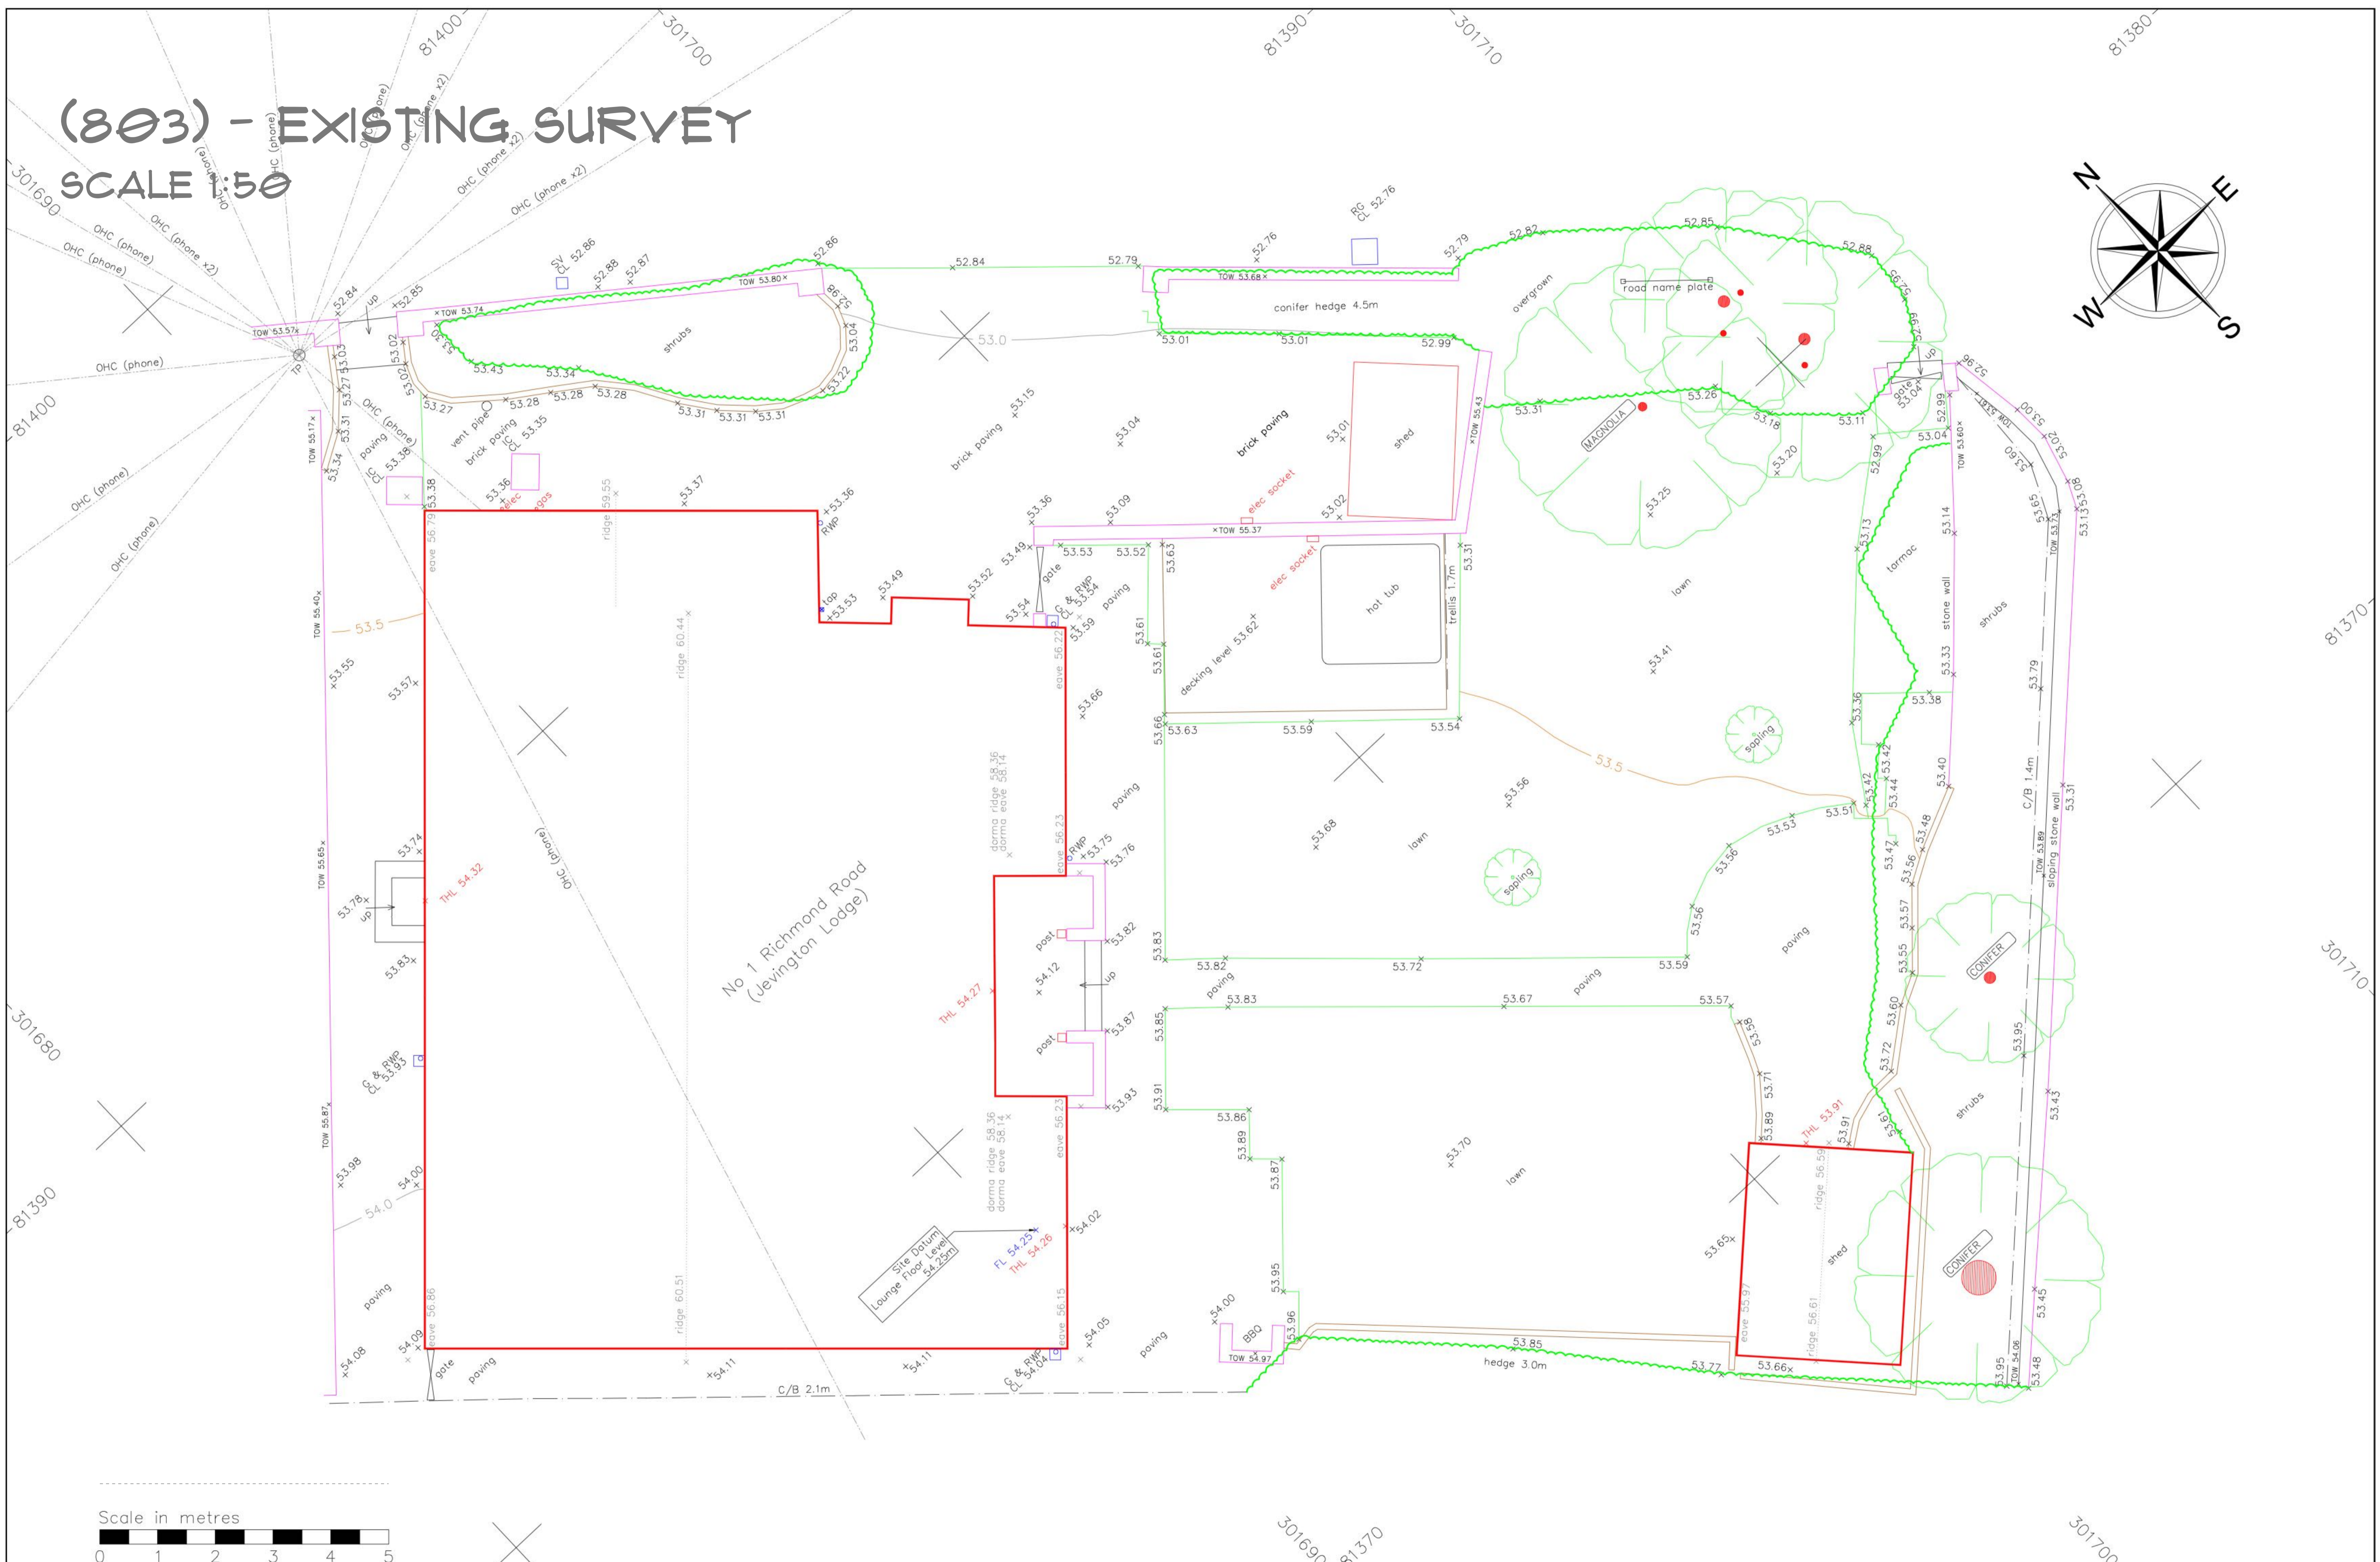


(803) - EXISTING SURVEY

SCALE 1:50

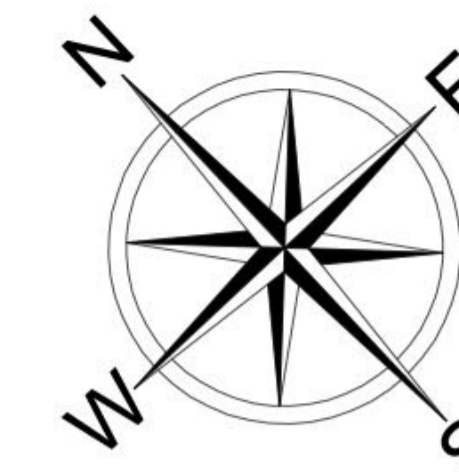

FORCE TEN SURVEY Office 1, The Grove, The Underfleet, Seaton, Devon, EX12 2PU. 01297 300705 07940 522974 admin@forcetensurvey.com www.forcetensurvey.com	Clients	Project	Title	Original Scale	Surveyor	Checked	Authorised
	David & Naomi Carter	No 1 Richmond Road (Jeavington Lodge) Exmouth, Devon, EX8 2NB	Topographic Survey (1:100 Scale @ A3)	1:100@A3	AR	OP	Draft
				Drawing Number	Date	Date	Date
			2023_173_01	11.09.23	12.09.23	12.09.23	0