

Item: 1

CONVENTIONAL FLUSH CASEMENT IN FINGER JOINTED REDWOOD


Quantity: 1

Style: DL21

Item Reference: Spare room

Quote Ref: 3451/1 V3

Key Features:

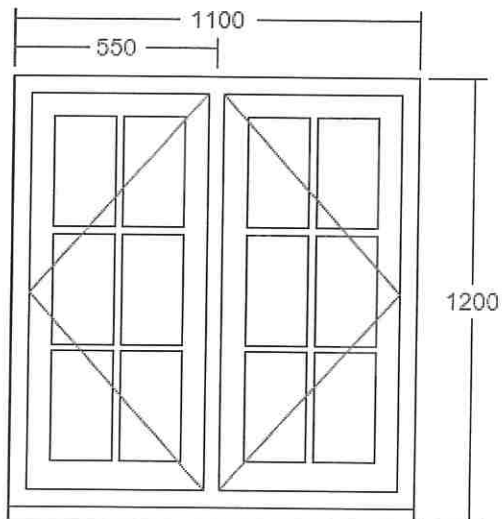

Detailed Specification:

VIEWED FROM OUTSIDE. POINT OF ARROW DENOTES HINGE POSITION.

Width (mm)	1100	Head Drip	None	Glass Pattern	Clear
Height (mm)	1200	Add Ons Required	No	Glass Type	4mm Annealed
Frame Head Size	60mm	Trickle Vents Required	No	Glazing Features	Astragal Squares
Feature Mould	Ovolo	Window Board Required	No	Size of Bar	18mm
Floating Mullion	No			Handle	Monkeytail - Black
Equalise Glass Widths	Yes			Peg Stay Alignment	Opening end pointing to handle
Colour	F&B Old White (Match)			Peg Stay	Monkeytail - Black
Cill	190mm x 38mm (inc. in overall ht)			Lockable Peg Stay	Yes
Cill Species	Finger Jointed Redwood			Dummy Hinges	None
Cill Horns	No			Hinge System	Pivot with Seigenia locks
Factory Fit Cill	Yes			FSC Certified	Yes

Item: 2

CONVENTIONAL FLUSH CASEMENT IN FINGER JOINTED REDWOOD


Quantity: 1

Style: DL47

Item Reference: Childrens bedroom

Quote Ref: 3451/1 V3

Key Features:

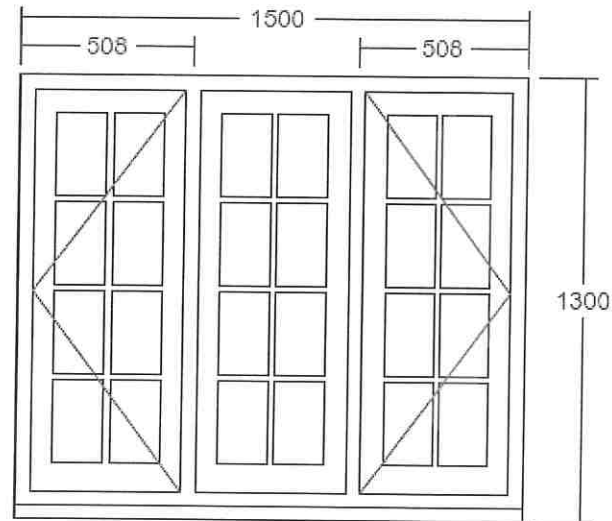

Detailed Specification:

VIEWED FROM OUTSIDE. POINT OF ARROW DENOTES HINGE POSITION.

Width (mm)	1500	Head Drip	None	Glass Pattern	Clear
Height (mm)	1300	Add Ons Required	No	Glass Type	4mm Annealed
Frame Head Size	60mm	Trickle Vents Required	No	Glazing Features	Astragal Squares
Feature Mould	Ovolo	Window Board Required	No	Size of Bar	18mm
Style Option	Dummy Sash			Handle	Monkeytail - Black
Equalise Glass Widths	Yes			Peg Stay Alignment	Opening end pointing to handle
Colour	F&B Old White (Match)			Peg Stay	Monkeytail - Black
Cill	190mm x 38mm (inc. in overall ht)			Lockable Peg Stay	Yes
Cill Species	Finger Jointed Redwood			Dummy Hinges	None
Cill Horns	No			Hinge System	Pivot with Seigenia locks
Factory Fit Cill	Yes			FSC Certified	Yes

Item: 3

CONVENTIONAL FLUSH CASEMENT IN FINGER JOINTED REDWOOD




Quantity: 1

Style: DL47

Item Reference: Children bedroom

Quote Ref: 3451/1 V3

Key Features:

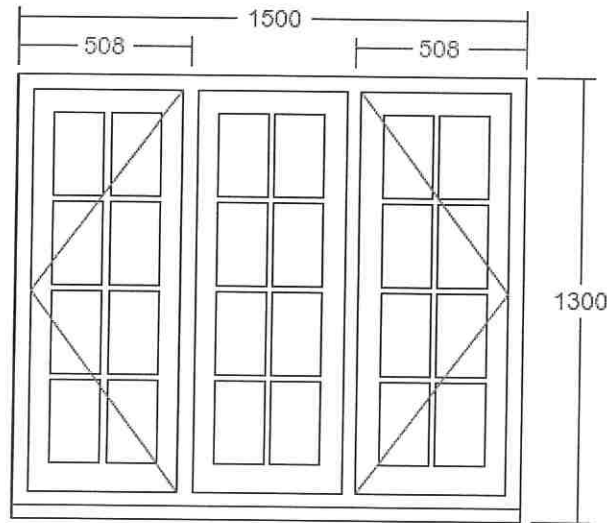

Detailed Specification:

VIEWED FROM OUTSIDE. POINT OF ARROW DENOTES HINGE POSITION.

Width (mm)	1500	Head Drip	None	Glass Pattern	Clear
Height (mm)	1300	Add Ons Required	No	Glass Type	4mm Annealed
Frame Head Size	60mm	Trickle Vents Required	No	Glazing Features	Astragal Squares
Feature Mould	Ovolo	Window Board Required	No	Size of Bar	18mm
Style Option	Dummy Sash			Handle	Monkeytail - Black
Equalise Glass Widths	Yes			Peg Stay Alignment	Opening end pointing to handle
Colour	F&B Old White (Match)			Peg Stay	Monkeytail - Black
Cill	190mm x 38mm (inc. in overall ht)			Lockable Peg Stay	Yes
Cill Species	Finger Jointed Redwood			Dummy Hinges	None
Cill Horns	No			Hinge System	Pivot with Seigenia locks
Factory Fit Cill	Yes			FSC Certified	Yes

Item: 4

CONVENTIONAL FLUSH CASEMENT IN FINGER JOINTED REDWOOD




Quantity: 1

Style: DL2

Item Reference: Hallway

Quote Ref: 3451/1 V3

Key Features:

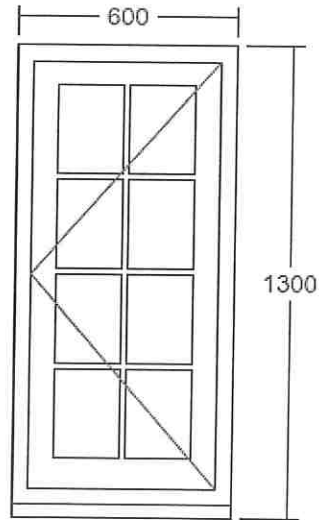

Detailed Specification:

VIEWED FROM OUTSIDE. POINT OF ARROW DENOTES HINGE POSITION.

Width (mm)	600	Head Drip	None	Glass Pattern	Clear
Height (mm)	1300	Add Ons Required	No	Glass Type	4mm Annealed
Frame Head Size	60mm	Trickle Vents Required	No	Glazing Features	Astragal Squares
Feature Mould	Ovolo	Window Board Required	No	Size of Bar	18mm
Colour	F&B Old White (Match)			Handle	Monkeytail - Black
Cill	190mm x 38mm (inc. in overall ht)			Peg Stay Alignment	Opening end pointing to handle
Cill Species	Finger Jointed Redwood			Peg Stay	Monkeytail - Black
Cill Horns	No			Lockable Peg Stay	Yes
Factory Fit Cill	Yes			Dummy Hinges	None
				Hinge System	Pivot with Seigenia locks
				FSC Certified	Yes

Item: 5

CONVENTIONAL FLUSH CASEMENT IN FINGER JOINTED REDWOOD


Quantity: 1

Style: DL2

Item Reference: Bathroom

Quote Ref: 3451/1 V3

Key Features:

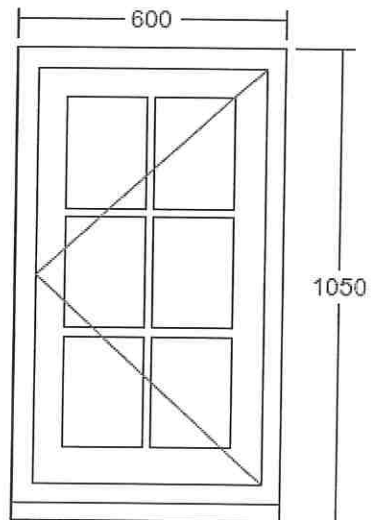

Detailed Specification:

VIEWED FROM OUTSIDE. POINT OF ARROW DENOTES HINGE POSITION.

Width (mm)	600	Head Drip	None	Glass Pattern	Clear
Height (mm)	1050	Add Ons Required	No	Glass Type	4mm Annealed
Frame Head Size	60mm	Trickle Vents Required	No	Glazing Features	Astragal Squares
Feature Mould	Ovolo	Window Board Required	No	Size of Bar	18mm
Colour	F&B Old White (Match)			Handle	Monkeytail - Black
Cill	190mm x 38mm (inc. in overall ht)			Peg Stay Alignment	Opening end pointing to handle
Cill Species	Finger Jointed Redwood			Peg Stay	Monkeytail - Black
Cill Horns	No			Lockable Peg Stay	Yes
Factory Fit Cill	Yes			Dummy Hinges	None
				Hinge System	Pivot with Seigenia locks
				FSC Certified	Yes

Item: 6

CONVENTIONAL FLUSH CASEMENT IN FINGER JOINTED REDWOOD




Quantity: 1

Style: DL2

Item Reference: Bathroom

Quote Ref: 3451/1 V3

Key Features:

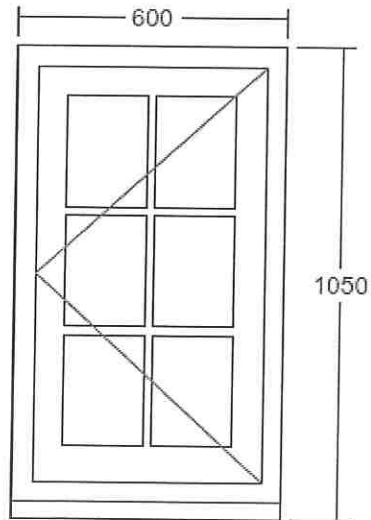

Detailed Specification:

VIEWED FROM OUTSIDE. POINT OF ARROW DENOTES HINGE POSITION.

Width (mm)	600	Head Drip	None	Glass Pattern	Clear
Height (mm)	1050	Add Ons Required	No	Glass Type	4mm Annealed
Frame Head Size	60mm	Trickle Vents Required	No	Glazing Features	Astragal Squares
Feature Mould	Ovolo	Window Board Required	No	Size of Bar	18mm
Colour	F&B Old White (Match)			Handle	Monkeytail - Black
Cill	190mm x 38mm (inc. in overall ht)			Peg Stay Alignment	Opening end pointing to handle
Cill Species	Finger Jointed Redwood			Peg Stay	Monkeytail - Black
Cill Horns	No			Lockable Peg Stay	Yes
Factory Fit Cill	Yes			Dummy Hinges	None
				Hinge System	Pivot with Seigenia locks
				FSC Certified	Yes

Item: 7

CONVENTIONAL FLUSH CASEMENT IN FINGER JOINTED REDWOOD




Quantity: 1

Style: DL2

Item Reference: Hallway

Quote Ref: 3451/1 V3

Key Features:

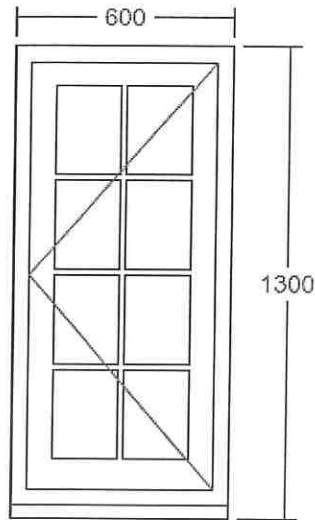

Detailed Specification:

VIEWED FROM OUTSIDE. POINT OF ARROW DENOTES HINGE POSITION.

Width (mm)	600	Head Drip	None	Glass Pattern	Clear
Height (mm)	1300	Add Ons Required	No	Glass Type	4mm Annealed
Frame Head Size	60mm	Trickle Vents Required	No	Glazing Features	Astragal Squares
Feature Mould	Ovolo	Window Board Required	No	Size of Bar	18mm
Colour	F&B Old White (Match)			Handle	Monkeytail - Black
Cill	190mm x 38mm (inc. in overall ht)			Peg Stay Alignment	Opening end pointing to handle
Cill Species	Finger Jointed Redwood			Peg Stay	Monkeytail - Black
Cill Horns	No			Lockable Peg Stay	Yes
Factory Fit Cill	Yes			Dummy Hinges	None
				Hinge System	Pivot with Seigenia locks
				FSC Certified	Yes

Item: 8

CONVENTIONAL FLUSH CASEMENT IN FINGER JOINTED REDWOOD


Quantity: 1

Style: DL2

Item Reference: Masterbed

Quote Ref: 3451/1 V3

Key Features:

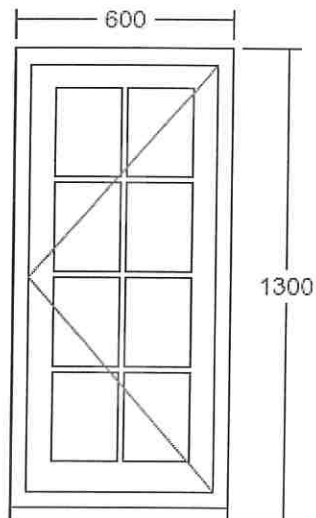

Detailed Specification:

VIEWED FROM OUTSIDE. POINT OF ARROW DENOTES HINGE POSITION.

Width (mm)	600	Head Drip	None	Glass Pattern	Clear
Height (mm)	1300				
Frame Head Size	60mm	Add Ons Required	No	Glass Type	4mm Annealed
Feature Mould	Ovolo	Trickle Vents Required	No	Glazing Features	Astragal Squares
Colour	F&B Old White (Match)	Window Board Required	No	Size of Bar	18mm
Cill	190mm x 38mm (inc. in overall ht)			Handle	Monkeytail - Black
Cill Species	Finger Jointed Redwood			Peg Stay Alignment	Opening end pointing to handle
Cill Horns	No			Peg Stay	Monkeytail - Black
Factory Fit Cill	Yes			Lockable Peg Stay	Yes
				Dummy Hinges	None
				Hinge System	Pivot with Seigenia locks
				FSC Certified	Yes

Item: 9

CONVENTIONAL FLUSH CASEMENT IN FINGER JOINTED REDWOOD


Quantity: 1

Style: DL21

Item Reference: Master bedroom

Quote Ref: 3451/1 V3

Key Features:

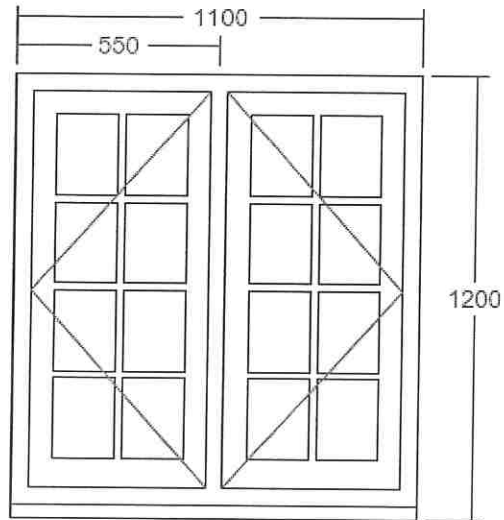

Detailed Specification:

VIEWED FROM OUTSIDE. POINT OF ARROW DENOTES HINGE POSITION.

Width (mm)	1100	Head Drip	None	Glass Pattern	Clear
Height (mm)	1200	Add Ons Required	No	Glass Type	4mm Annealed
Frame Head Size	60mm	Trickle Vents Required	No	Glazing Features	Astragal Squares
Feature Mould	Ovolo	Window Board Required	No	Size of Bar	18mm
Floating Mullion	No			Handle	Monkeytail - Black
Equalise Glass Widths	Yes			Peg Stay Alignment	Opening end pointing to handle
Colour	F&B Old White (Match)			Peg Stay	Monkeytail - Black
Cill	190mm x 38mm (inc. in overall ht)			Lockable Peg Stay	Yes
Cill Species	Finger Jointed Redwood			Dummy Hinges	None
Cill Horns	No			Hinge System	Pivot with Seigenia locks
Factory Fit Cill	Yes			FSC Certified	Yes

Item: 10

CONVENTIONAL FLUSH CASEMENT IN FINGER JOINTED REDWOOD




Quantity: 1

Style: DL21

Item Reference: Master bedroom

Quote Ref: 3451/1 V3

Key Features:

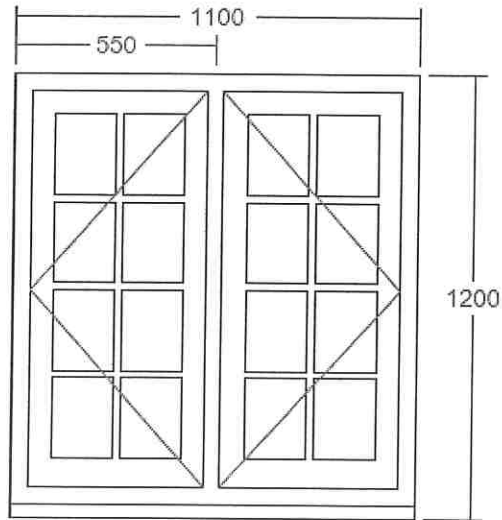

Detailed Specification:

VIEWED FROM OUTSIDE. POINT OF ARROW DENOTES HINGE POSITION.

Width (mm)	1100	Head Drip	None	Glass Pattern	Clear
Height (mm)	1200	Add Ons Required	No	Glass Type	4mm Annealed
Frame Head Size	60mm	Trickle Vents Required	No	Glazing Features	Astragal Squares
Feature Mould	Ovolo	Window Board Required	No	Size of Bar	18mm
Floating Mullion	No			Handle	Monkeytail - Black
Equalise Glass Widths	Yes			Peg Stay Alignment	Opening end pointing to handle
Colour	F&B Old White (Match)			Peg Stay	Monkeytail - Black
Cill	190mm x 38mm (inc. in overall ht)			Lockable Peg Stay	Yes
Cill Species	Finger Jointed Redwood			Dummy Hinges	None
Cill Horns	No			Hinge System	Pivot with Seigenia locks
Factory Fit Cill	Yes			FSC Certified	Yes

Item: 11

CONVENTIONAL FLUSH CASEMENT IN FINGER JOINTED REDWOOD




Quantity: 1

Style: DL21

Item Reference: Master bedroom

Quote Ref: 3451/1 V3

Key Features:

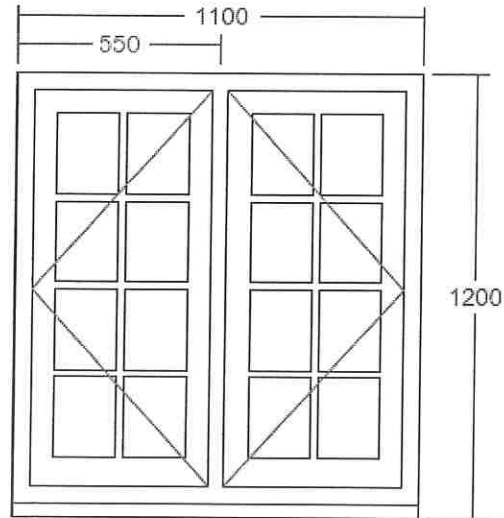

Detailed Specification:

VIEWED FROM OUTSIDE. POINT OF ARROW DENOTES HINGE POSITION.

Width (mm)	1100	Head Drip	None	Glass Pattern	Clear
Height (mm)	1200	Add Ons Required	No	Glass Type	4mm Annealed
Frame Head Size	60mm	Trickle Vents Required	No	Glazing Features	Astragal Squares
Feature Mould	Ovolo	Window Board Required	No	Size of Bar	18mm
Floating Mullion	No			Handle	Monkeytail - Black
Equalise Glass Widths	Yes			Peg Stay Alignment	Opening end pointing to handle
Colour	F&B Old White (Match)			Peg Stay	Monkeytail - Black
Cill	190mm x 38mm (inc. in overall ht)			Lockable Peg Stay	Yes
Cill Species	Finger Jointed Redwood			Dummy Hinges	None
Cill Horns	No			Hinge System	Pivot with Seigenia locks
Factory Fit Cill	Yes			FSC Certified	Yes

Item: 12

CONVENTIONAL FLUSH CASEMENT IN FINGER JOINTED REDWOOD


Quantity: 1

Style: DL21

Item Reference: En suite

Quote Ref: 3451/1 V3

Key Features:

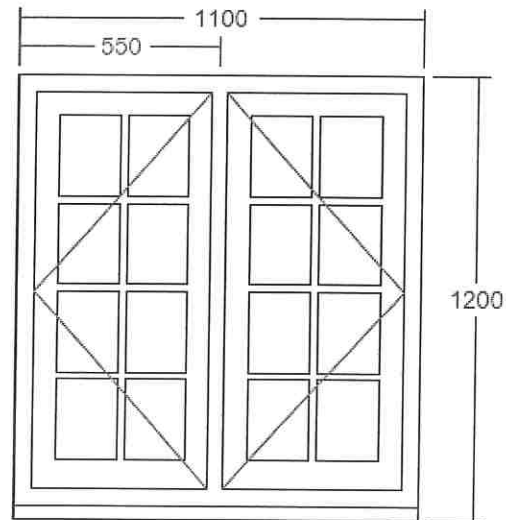

Detailed Specification:

VIEWED FROM OUTSIDE. POINT OF ARROW DENOTES HINGE POSITION.

Width (mm)	1100	Head Drip	None	Glass Pattern	Clear
Height (mm)	1200	Add Ons Required	No	Glass Type	4mm Annealed
Frame Head Size	60mm	Trickle Vents Required	No	Glazing Features	Astragal Squares
Feature Mould	Ovolo	Window Board Required	No	Size of Bar	18mm
Floating Mullion	No			Handle	Monkeytail - Black
Equalise Glass Widths	Yes			Peg Stay Alignment	Opening end pointing to handle
Colour	F&B Old White (Match)			Peg Stay	Monkeytail - Black
Cill	190mm x 38mm (inc. in overall ht)			Lockable Peg Stay	Yes
Cill Species	Finger Jointed Redwood			Dummy Hinges	None
Cill Horns	No			Hinge System	Pivot with Seigenia locks
Factory Fit Cill	Yes			FSC Certified	Yes

Item: 13

CONVENTIONAL FLUSH CASEMENT IN FINGER JOINTED REDWOOD


Quantity: 1

Style: DL63

Item Reference: Playroom

Quote Ref: 3451/1 V3

Key Features:

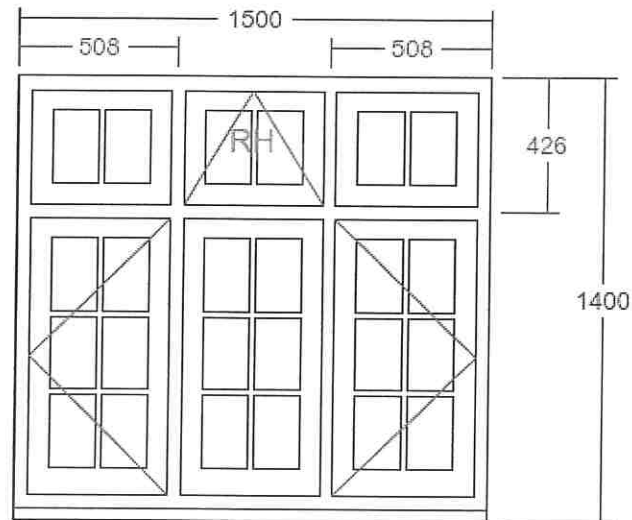

Detailed Specification:

VIEWED FROM OUTSIDE. POINT OF ARROW DENOTES HINGE POSITION.

Width (mm)	1500	Head Drip	None	Glass Pattern	Clear
Height (mm)	1400	Add Ons Required	No	Glass Type	4mm Annealed
Frame Head Size	60mm	Trickle Vents Required	No	Glazing Features	Astragal Squares
Feature Mould	Ovolo	Window Board Required	No	Size of Bar	18mm
Style Option	Dummy Sash			Handle	Monkeytail - Black (RH internal)
Equal Height Squares	Yes			Peg Stay Alignment	Opening end pointing to handle
Equalise Glass Widths	Yes			Peg Stay	Monkeytail - Black
Colour	F&B Old White (Match)			Lockable Peg Stay	Yes
Cill	190mm x 38mm (inc. in overall ht)			Dummy Hinges	None
Cill Species	Finger Jointed Redwood			Hinge System	Pivot with Seigenia locks
Cill Horns	No				
Factory Fit Cill	Yes			FSC Certified	Yes

Item: 14

CONVENTIONAL FLUSH CASEMENT IN FINGER JOINTED REDWOOD




Quantity: 1

Style: DL3

Item Reference: Playroom

Quote Ref: 3451/1 V3

Key Features:

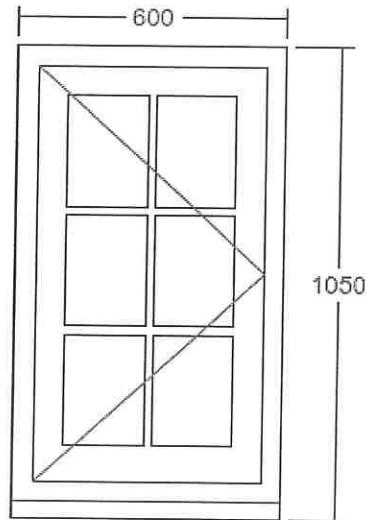

Detailed Specification:

VIEWED FROM OUTSIDE. POINT OF ARROW DENOTES HINGE POSITION.

Width (mm)	600	Head Drip	None	Glass Pattern	Clear
Height (mm)	1050	Add Ons Required	No	Glass Type	4mm Annealed
Frame Head Size	60mm	Trickle Vents Required	No	Glazing Features	Astragal Squares
Feature Mould	Ovolo	Window Board Required	No	Size of Bar	18mm
Colour	F&B Old White (Match)			Handle	Monkeytail - Black
Cill	190mm x 38mm (inc. in overall ht)			Peg Stay Alignment	Opening end pointing to handle
Cill Species	Finger Jointed Redwood			Peg Stay	Monkeytail - Black
Cill Horns	No			Lockable Peg Stay	Yes
Factory Fit Cill	Yes			Dummy Hinges	None
				Hinge System	Pivot with Seigenia locks
				FSC Certified	Yes

Item: 15

CONVENTIONAL FLUSH CASEMENT IN FINGER JOINTED REDWOOD




Quantity: 1

Style: DL63

Item Reference: Living room

Quote Ref: 3451/1 V3

Key Features:

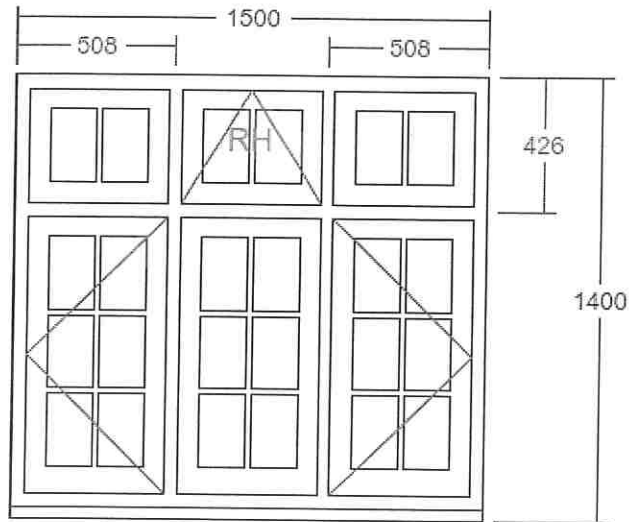

Detailed Specification:

VIEWED FROM OUTSIDE. POINT OF ARROW DENOTES HINGE POSITION.

Width (mm)	1500	Head Drip	None	Glass Pattern	Clear
Height (mm)	1400	Add Ons Required	No	Glass Type	4mm Annealed
Frame Head Size	60mm	Trickle Vents Required	No	Glazing Features	Astragal Squares
Feature Mould	Ovolo	Window Board Required	No	Size of Bar	18mm
Style Option	Dummy Sash			Handle	Monkeytail - Black (RH internal)
Equal Height Squares	Yes			Peg Stay Alignment	Opening end pointing to handle
Equalise Glass Widths	Yes			Peg Stay	Monkeytail - Black
Colour	F&B Old White (Match)			Lockable Peg Stay	Yes
Cill	190mm x 38mm (inc. in overall ht)			Dummy Hinges	None
Cill Species	Finger Jointed Redwood			Hinge System	Pivot with Seigenia locks
Cill Horns	No				
Factory Fit Cill	Yes			FSC Certified	Yes

Item: 16

ENTRANCE DOOR IN MERANTI



Quantity: 1

Style: OUT-A-Apsley

Item Reference: Living room door

Quote Ref: 3451/1 V3

Key Features:

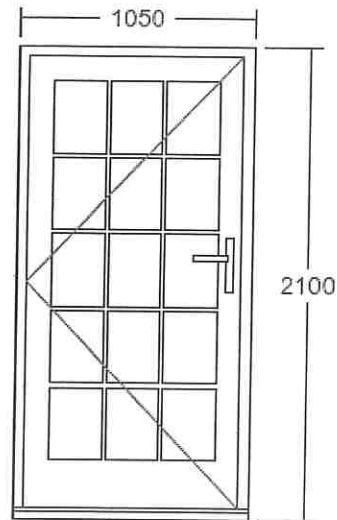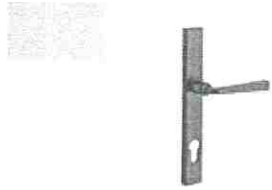

DRAWING NOTES: VIEWED FROM OUTSIDE. ARROW DENOTES HINGE POSITION.
DRAWINGS DO NOT DEPICT KNOCKERS, SPY HOLES, SECURITY CHAINS OR DOORKNOBS. REFER TO BROCHURE FOR FULL GLAZING CONFIGURATIONS.

Detailed Specification:

Overall Width (mm)	1050	Head Drip	None	Door Sash Glass Pattern	Clear
Overall Height (mm)	2100	Cill Type	Projecting Cill	Glass Type	4mm Toughened
Frame Head Size	60mm	Cill	145mm x 35mm (inc. in overall ht)	Door Sash Glazing Features	Astragal Squares
Stiles & Rails	110mm	Cill Horns	No	Size Of Bar	18mm
Feature Mould	Ovolo	Cill Species	Engineered Meranti	Door Handle	Avon - Aged Bronze Lever/Lever (Dark Kaba)
Hinge Side	Left	Factory Fit Cill	Yes	Door Knocker	No
Door Opens	Out	Add Ons Required	No	Letterbox	None
Door Sash Style	Apsley	Trickle Vents Required	No	Security Chain	None
Colour	F&B Old White (Match)	Threshold Board Required	No	FSC Certified	No
		Hinge Colour	Black		
		Threshold Colour	Black		
		External Access	Yes		

Item: 17

CONVENTIONAL FLUSH CASEMENT IN FINGER JOINTED REDWOOD


Quantity: 2

Style: DL3

Item Reference: Next to door

Quote Ref: 3451/1 V3

Key Features:

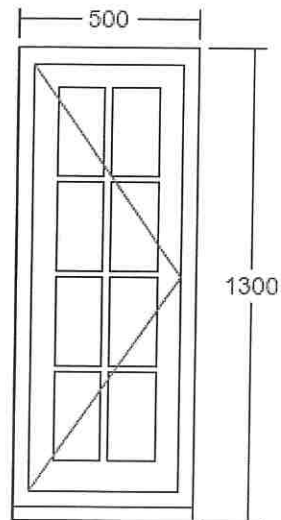

Detailed Specification:

VIEWED FROM OUTSIDE. POINT OF ARROW DENOTES HINGE POSITION.

Width (mm)	500	Head Drip	None	Glass Pattern	Clear
Height (mm)	1300	Add Ons Required	No	Glass Type	4mm Toughened
Frame Head Size	60mm	Trickle Vents Required	No	Glazing Features	Astragal Squares
Feature Mould	Ovolo	Window Board Required	No	Size of Bar	18mm
Colour	F&B Old White (Match)			Handle	Monkeytail - Black
Cill	190mm x 38mm (inc. in overall ht)			Peg Stay Alignment	Opening end pointing to handle
Cill Species	Finger Jointed Redwood			Peg Stay	Monkeytail - Black
Cill Horns	No			Lockable Peg Stay	Yes
Factory Fit Cill	Yes			Dummy Hinges	None
				Hinge System	Pivot with Seigenia locks
				FSC Certified	Yes

Item: 18

CONVENTIONAL FLUSH CASEMENT IN FINGER JOINTED REDWOOD




Quantity: 1

Style: DL3

Item Reference: Hallway

Quote Ref: 3451/1 V3

Key Features:

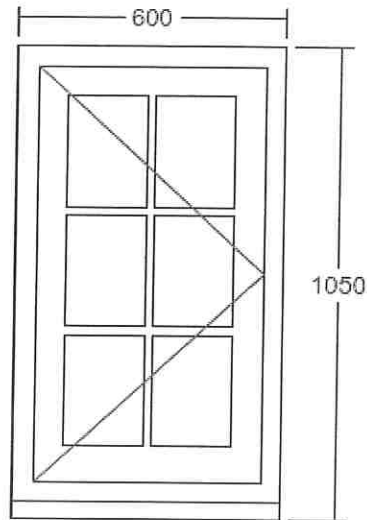

Detailed Specification:

VIEWED FROM OUTSIDE. POINT OF ARROW DENOTES HINGE POSITION.

Width (mm)	600	Head Drip	None	Glass Pattern	Clear
Height (mm)	1050	Add Ons Required	No	Glass Type	4mm Annealed
Frame Head Size	60mm	Trickle Vents Required	No	Glazing Features	Astragal Squares
Feature Mould	Ovolo	Window Board Required	No	Size of Bar	18mm
Colour	F&B Old White (Match)			Handle	Monkeytail - Black
Cill	190mm x 38mm (inc. in overall ht)			Peg Stay Alignment	Opening end pointing to handle
Cill Species	Finger Jointed Redwood			Peg Stay	Monkeytail - Black
Cill Horns	No			Lockable Peg Stay	Yes
Factory Fit Cill	Yes			Dummy Hinges	None
				Hinge System	Pivot with Seigenia locks
				FSC Certified	Yes

Item: 19

CONVENTIONAL FLUSH CASEMENT IN FINGER JOINTED REDWOOD




Quantity: 221

Style: DL3

Item Reference: Utility

Quote Ref: 3451/1 V3

Key Features:

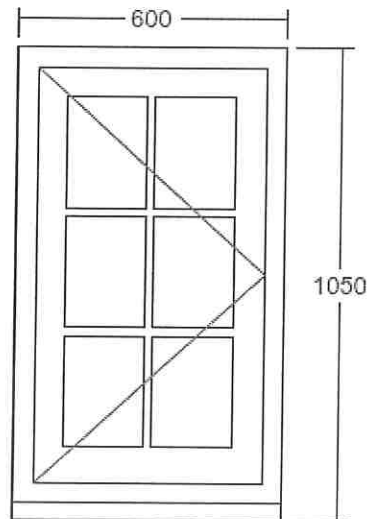

Detailed Specification:

VIEWED FROM OUTSIDE. POINT OF ARROW DENOTES HINGE POSITION.

Width (mm)	600	Head Drip	None	Glass Pattern	Clear
Height (mm)	1050	Add Ons Required	No	Glass Type	4mm Annealed
Frame Head Size	60mm	Trickle Vents Required	No	Glazing Features	Astragal Squares
Feature Mould	Ovolo	Window Board Required	No	Size of Bar	18mm
Colour	F&B Old White (Match)			Handle	Monkeytail - Black
Cill	190mm x 38mm (inc. in overall ht)			Peg Stay Alignment	Opening end pointing to handle
Cill Species	Finger Jointed Redwood			Peg Stay	Monkeytail - Black
Cill Horns	No			Lockable Peg Stay	Yes
Factory Fit Cill	Yes			Dummy Hinges	None
				Hinge System	Pivot with Seigenia locks
				FSC Certified	Yes

Item: 20

CONVENTIONAL FLUSH CASEMENT IN FINGER JOINTED REDWOOD




Quantity: 1

Style: DL3

Item Reference: Little loo

Quote Ref: 3451/1 V3

Key Features:

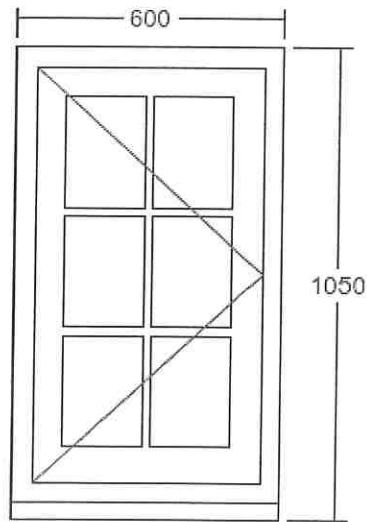

Detailed Specification:

VIEWED FROM OUTSIDE. POINT OF ARROW DENOTES HINGE POSITION.

Width (mm)	600	Head Drip	None	Glass Pattern	Clear
Height (mm)	1050	Add Ons Required	No	Glass Type	4mm Annealed
Frame Head Size	60mm	Trickle Vents Required	No	Glazing Features	Astragal Squares
Feature Mould	Ovolo	Window Board Required	No	Size of Bar	18mm
Colour	F&B Old White (Match)			Handle	Monkeytail - Black
Cill	190mm x 38mm (inc. in overall ht)			Peg Stay Alignment	Opening end pointing to handle
Cill Species	Finger Jointed Redwood			Peg Stay	Monkeytail - Black
Cill Horns	No			Lockable Peg Stay	Yes
Factory Fit Cill	Yes			Dummy Hinges	None
				Hinge System	Pivot with Seigenia locks
				FSC Certified	Yes

Item: 21

CONVENTIONAL FLUSH CASEMENT IN FINGER JOINTED REDWOOD




Quantity: 1

Style: DL3

Item Reference: Kitchen

Quote Ref: 3451/1 V3

Key Features:

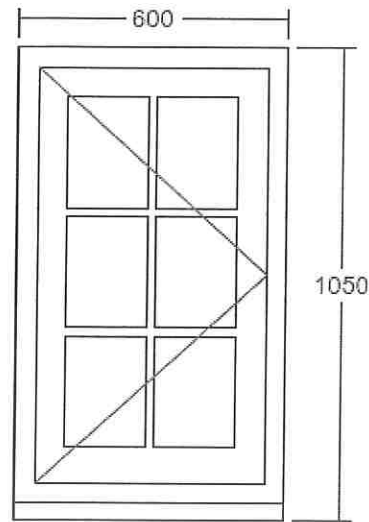

Detailed Specification:

VIEWED FROM OUTSIDE. POINT OF ARROW DENOTES HINGE POSITION.

Width (mm)	600	Head Drip	None	Glass Pattern	Clear
Height (mm)	1050	Add Ons Required	No	Glass Type	4mm Annealed
Frame Head Size	60mm	Trickle Vents Required	No	Glazing Features	Astragal Squares
Feature Mould	Ovolo	Window Board Required	No	Size of Bar	18mm
Colour	F&B Old White (Match)			Handle	Monkeytail - Black
Cill	190mm x 38mm (inc. in overall ht)			Peg Stay Alignment	Opening end pointing to handle
Cill Species	Finger Jointed Redwood			Peg Stay	Monkeytail - Black
Cill Horns	No			Lockable Peg Stay	Yes
Factory Fit Cill	Yes			Dummy Hinges	None
				Hinge System	Pivot with Seigenia locks
				FSC Certified	Yes

Item: 22

CONVENTIONAL FLUSH CASEMENT IN FINGER JOINTED REDWOOD


Quantity: 1

Style: DL21

Item Reference: Kitchen

Quote Ref: 3451/1 V3

Key Features:

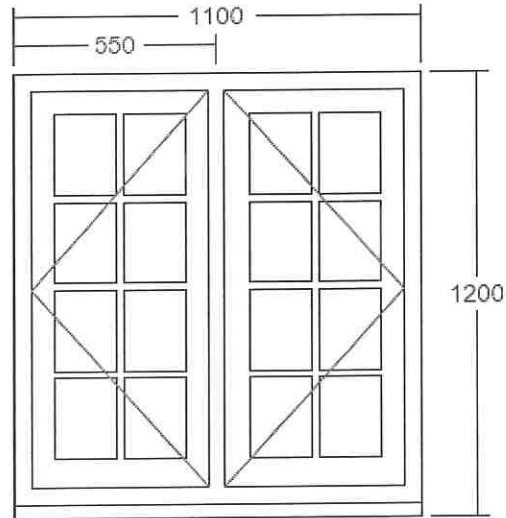

Detailed Specification:

VIEWED FROM OUTSIDE. POINT OF ARROW DENOTES HINGE POSITION.

Width (mm)	1100	Head Drip	None	Glass Pattern	Clear
Height (mm)	1200	Add Ons Required	No	Glass Type	4mm Annealed
Frame Head Size	60mm	Trickle Vents Required	No	Glazing Features	Astragal Squares
Feature Mould	Ovolo	Window Board Required	No	Size of Bar	18mm
Floating Mullion	No			Handle	Monkeytail - Black
Equalise Glass Widths	Yes			Peg Stay Alignment	Opening end pointing to handle
Colour	F&B Old White (Match)			Peg Stay	Monkeytail - Black
Cill	190mm x 38mm (inc. in overall ht)			Lockable Peg Stay	Yes
Cill Species	Finger Jointed Redwood			Dummy Hinges	None
Cill Horns	No			Hinge System	Pivot with Seigenia locks
Factory Fit Cill	Yes			FSC Certified	Yes

Item: 23

CONVENTIONAL FLUSH CASEMENT IN FINGER JOINTED REDWOOD


Quantity: 1

Style: DL63

Item Reference: Kitchen

Quote Ref: 3451/1 V3

Key Features:

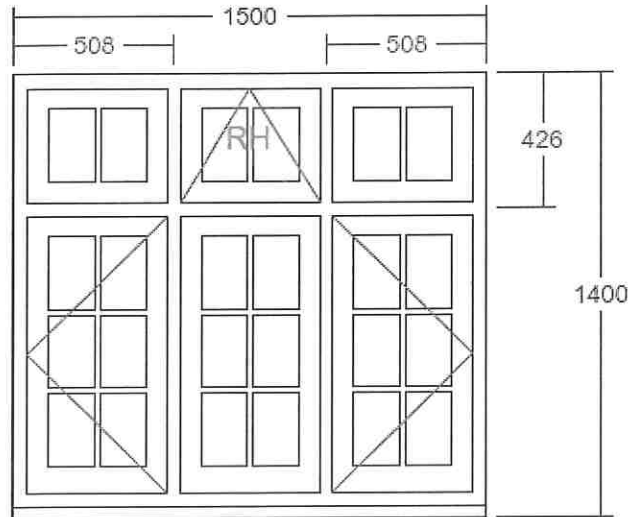

Detailed Specification:

VIEWED FROM OUTSIDE. POINT OF ARROW DENOTES HINGE POSITION.

Width (mm)	1500	Head Drip	None	Glass Pattern	Clear
Height (mm)	1400	Add Ons Required	No	Glass Type	4mm Annealed
Frame Head Size	60mm	Trickle Vents Required	No	Glazing Features	Astragal Squares
Feature Mould	Ovolo	Window Board Required	No	Size of Bar	18mm
Style Option	Dummy Sash			Handle	Monkeytail - Black (RH internal)
Equal Height Squares	Yes			Peg Stay Alignment	Opening end pointing to handle
Equalise Glass Widths	Yes			Peg Stay	Monkeytail - Black
Colour	F&B Old White (Match)			Lockable Peg Stay	Yes
Cill	190mm x 38mm (inc. in overall ht)			Dummy Hinges	None
Cill Species	Finger Jointed Redwood			Hinge System	Pivot with Seigenia locks
Cill Horns	No			FSC Certified	Yes
Factory Fit Cill	Yes				