


THIS DRAWING AND SPECIFICATIONS ARE THE PROPERTY OF THE PERFORMANCE WINDOW GROUP. THEY ARE ISSUED IN STRICT CONFIDENCE AND SHALL NOT BE REPRODUCED, COPIED OR USED AS THE BASIS FOR MANUFACTURING WITHOUT WRITTEN PERMISSION.

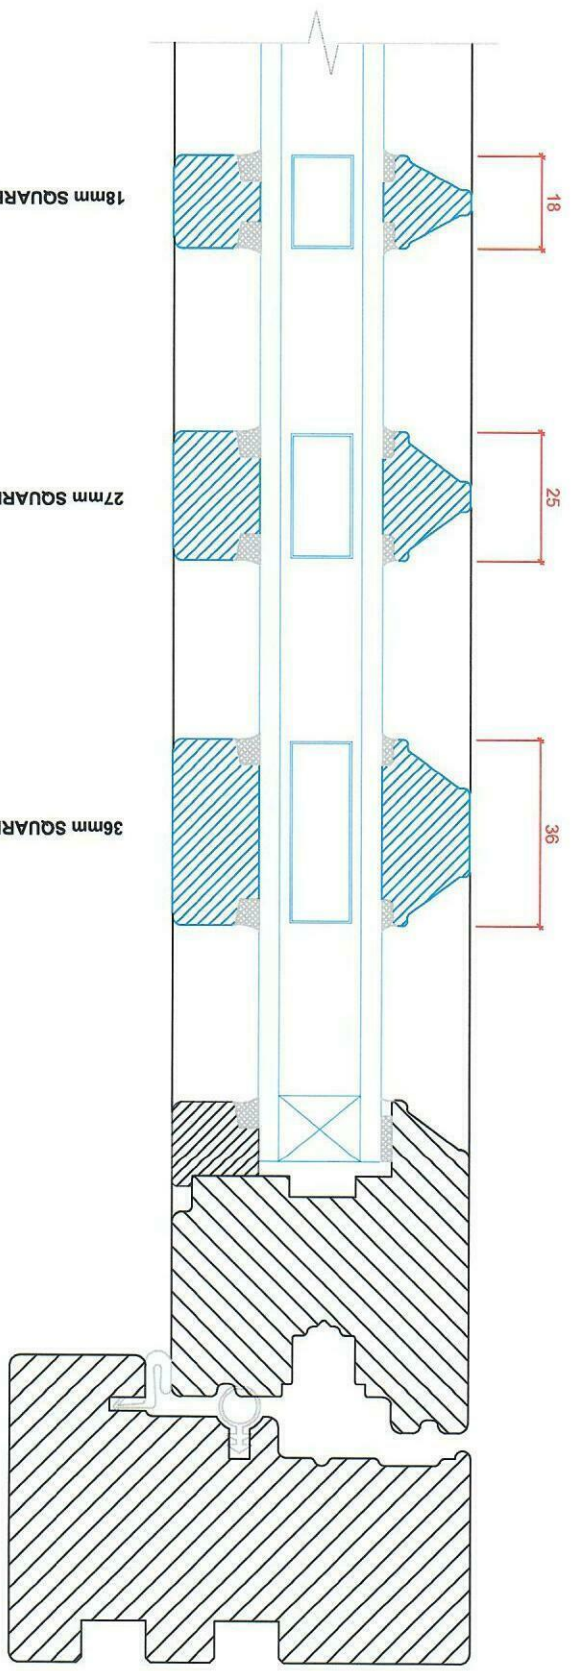

18mm SQUARE BEAD

27mm SQUARE BEAD

36mm SQUARE BEAD

18

25

36



TOLERANCES
UNLESS OTHERWISE SPECIFIED

ALL DIMENSIONS IN MM
ALL LINEAR DIMENSIONS ±0.4
ALL ANGLE DIMENSIONS ±0.5
BREAK ALL SHARP EDGES 0.5

PRODUCT RANGE:
FLUSH CASEMENT (Square)
24mm Unit

DATE DRAWN: 01/08/2019 | SCALE: 1:1

Rev B

VERTICAL SECTION DETAIL
- GLAZING BAR DETAILS




TOLERANCES
UNLESS OTHERWISE SPECIFIED


ALL DIMENSIONS IN MM
ALL ANGLE DIMENSIONS 30.0°
BREAK ALL SHARP EDGES 0.5

TITLE FLUSH CASEMENT (Square) 24mm Unit	DRAWN BY: LH DATE DRAWN: 01/08/2019 SCALE: 1:2, 1:10
PRODUCT RANGE:	Rev B


CASEMENT CROSS SECTION A-A

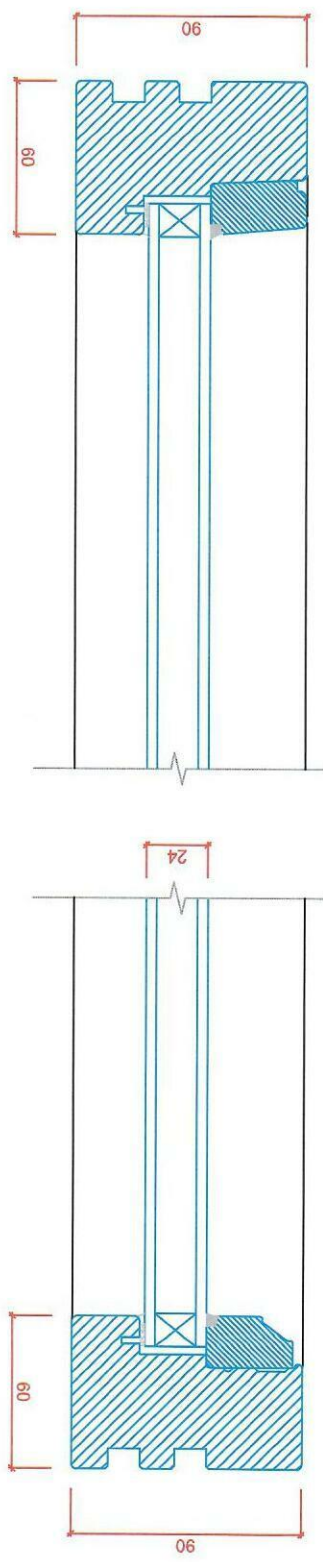


TYPICAL LAYOUT

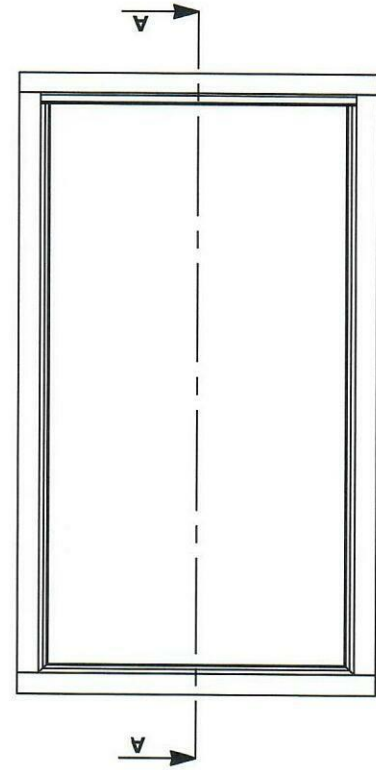

THIS DRAWING AND SPECIFICATIONS ARE THE PROPERTY OF THE PERFORMANCE WINDOW COMPANY AND ARE NOT TO BE REPRODUCED OR COPIED OR USED AS THE BASIS FOR MANUFACTURING WITHOUT WRITTEN PERMISSION.

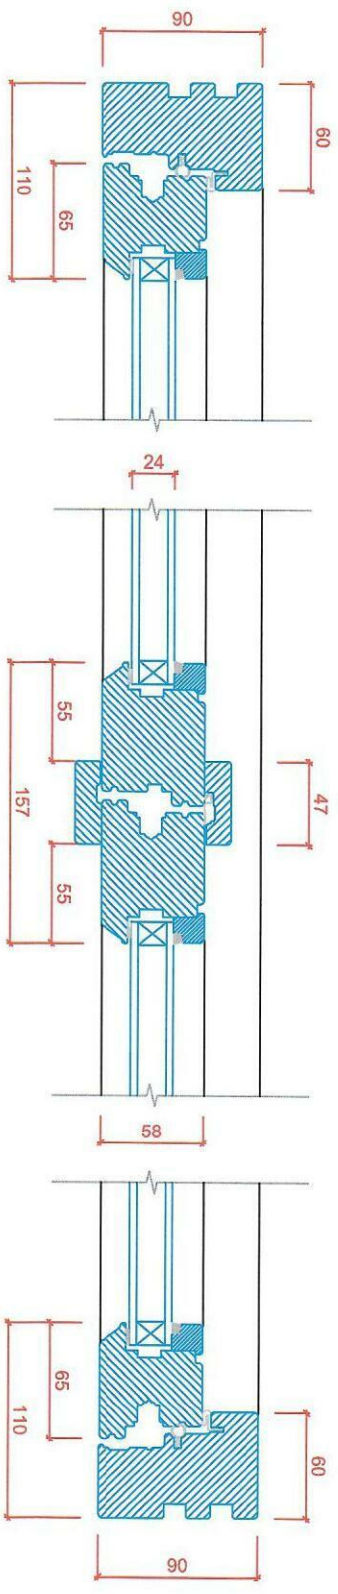


CASEMENT CROSS SECTION 'A-A'

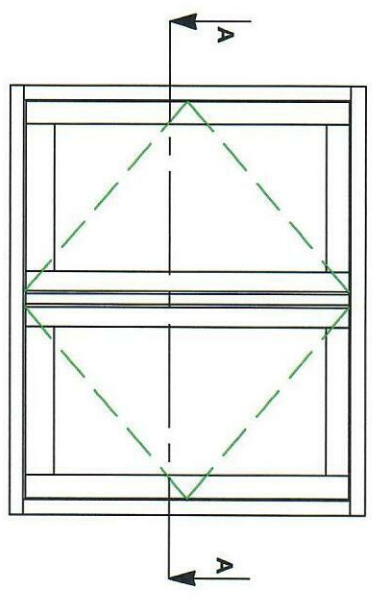

TYPICAL CASEMENT LAYOUT

ALL MEASUREMENTS ARE FINISHED DIMENSIONS IN MM.

DO NOT SCALE DRAWING!


 <p>TIMBER WINDOWS EST. 2001</p>		<p>TOLERANCES <i>UNLESS OTHERWISE SPECIFIED</i></p>	
<p>ALL DIMENSIONS IN MM ALL LINEAR DIMENSIONS ±0.4 ALL ANGLE DIMENSIONS ±0.5 BEND ALL SHARP EDGES 0.5</p>		<p>PRODUCT RANGE: FLUSH CASEMENT (Square) 24mm Unit</p>	
<p>TITLE HORIZONTAL SECTION DETAIL -FLOATING MULLION with PIVOT HINGES</p>		<p>DRAWN BY: PR DATE DRAWN: 01/08/2019 SCALE: 1:3, 1:15</p>	



TOLERANCES
UNLESS OTHERWISE SPECIFIED
ALL DIMENSIONS IN MM
ALL LINEAR DIMENSIONS ±0.5
ALL ANGLE DIMENSIONS ±0.5°
BREAK ALL SHARP EDGES 0.5

PRODUCT RANGE: FLUSH CASEMENT (Square)	TITLE 24mm Unit
VERTICAL SECTION DETAIL - TOP AND BOTTOM RAIL	
REV B	
DATE DRAWN: 01/08/2019	SCALE: 1:2, 1:10
DRAWN BY: LH	

TYPICAL CASEMENT LAYOUT

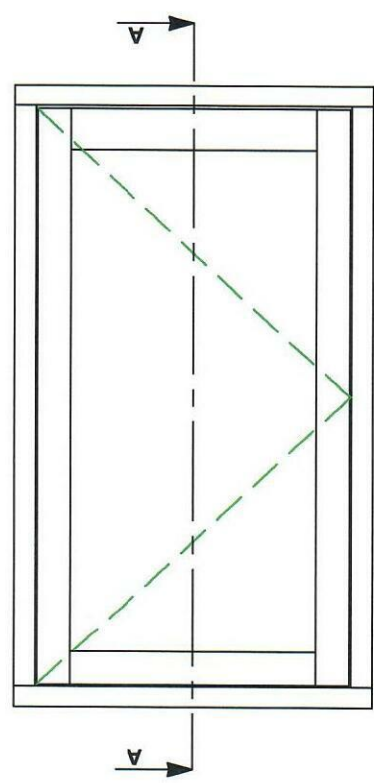

CASEMENT CROSS SECTION A-A'

