



Stained softwood cladding to enclosed parts



Structural timbers tannalised softwood with galvanised steel sheets above



Building to be demolished (shaded grey)

Sliding doors




Concrete staddles with vertical steel beams



LEGEND	
GENERAL	TREES
B BOLLARD	ACR ALDER
BB BELISHA BEACON	ALD ALDER
BCH BIRCH	BCH BIRCH
BCD CEDAR	BCHY BIRD CHERRY
CONC CONCRETE PAVING SLABS	CHY CHERRY
CON CONCRETE	COM COMEUP
FB FLOWER BED	CYP CYPRESS
FL FLAG	EUC EUCALYPTUS
FMPL FIELD MAPLE	FRU FRUIT
GP LETTER BOX	HAW HAWTHORN
NP ROAD NAME PLATE	HCH HORSE CHESTNUT
PCE PRE-CAST CONCRETE EDGING	HLY HOLLY
PCK PRE-CAST CONCRETE KERBS	HOAK HOLM OAK
PM PARKING METER	LAB LABURNUM
RS ROAD SIGN	LAR LARCH
SP SIGN POST	LIM LIME
SWCP SURFACE WATER CATCHPIT	LOC LOGUST
TCB TELEPHONE CALL BOX	LUL LAUREL
TH TRAFFIC LIGHT	MIM MIMOSA
TL TRAFFIC LIGHT	MPL MAPLE
VENT VENT PIPE	PNR PINE
WL WATER LEVEL	POP POPLAR
WT WATER TROUGH	ROWN ROWAN
	SCH SWEET CHESTNUT
	SIL SILVER BIRCH
	SPR SPRUCE
	STR STRAWBERRY
	SYC SYCAMORE
	WIL WILLOW
	WLU WILLOW SPECIES UNKNOWN
SURVEY	SPECIES
ADD ABOVE ORDNANCE DATUM	Sp No of trunks
OSBM O.S. BENCHMARK	93 0.0m
TBM TEMPORARY BENCHMARK	93 0.2m
STN SURVEY STATION	93 0.2m x3
SERVICES	BUILDINGS
AV AIR VALVE	C CILL HEIGHT
BTB BRITISH TELECOM COVER	CEILING LEVEL
CATV CABLE TELEVISION COVER	DN DOWNPIPE
ECB ELECTRICITY CONTROL BOX	DP DAMP PROOF COURSE
ELCP ELECTRICITY CABLE PIT	EL EAVES LEVEL
EP ELECTRICITY POLE	FL FLOOR LEVEL
ERC EARTH ROD COVER	FLR FLAT ROOF LEVEL
FI FIRE HYDRANT	H HEAD HEIGHT
GU GULLY	R RIDGE LEVEL
OV GAS VALVE	RWP RAINWATER DOWNPIPE
INSPECTION COVER	SOIL STACK PIPE
LH LAMP HOLE	
LP LAMP POST	
MH MANHOLE	
MP MARKER POST	
RE RODDING EYE	
SV STOP VALVE/COCK	
TAP WATER TAP/STANDPIPE	
TELEGRAPH POLE	
WM WATER METER	
WWSV WATER METER/STOP VALVE	
WO WASH OUT	
SYMBOLS	
GATE	
STILE	
TELEPHONE CABLE	
ELECTRICITY CABLE	

- Notes:
- This drawing is produced in accordance with R.I.C.S "Terms and Conditions of Contract for Land Surveying Services" 3rd Edition 2009.
 - This drawing is confidential to the Client and his professional advisers and under no circumstances may it be passed on or reproduced in whole or in part without the express permission of Dorset Land Surveying.
 - This drawing may not be relied upon by third parties for any use whatsoever.
 - Dorset Land Surveying shall accept no liability for any use of this drawing for any purpose other than that for which it was prepared or provided.
 - Tree species named on this plan are for general information only and should be confirmed by a taxonomist prior to any design.

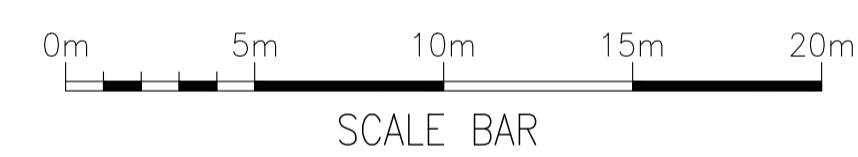

Project	Sweetapples Barn Martin Hampshire	
Client	Catherine Shepherd	
Drawing Title	Floor plan and site layout	
Copyright	© 2023	
Dorset Land Surveying	Land Surveyors Setting Out Engineers Civil Engineering Design Measured Building Surveys Elevations and Street Scenes Expert Witness Reports Railway Surveys GPS Surveys Monitoring	
'Rosemary Cottage' 419 Wimborne Road East Ferndown, Dorset BH22 9LZ	T. (01202) 896481 F. (01202) 896343 office@dorsetland.co.uk	
scale	1:200	paper size A1
drawn by	MAH	date 11th August 2023
checked	TB	grid OS Via OSGB36
datum	OSBM Via OSGM15 GPS	
drawing number	8069	revision