

materials key


- 1. tiles
- 2. render
- 3. bricks
- 4. pvc window
- 5. lead grey Samafil roof
- 6. blockwork



1
(10)07

FRONT ELEVATION AS PROPOSED


1:100

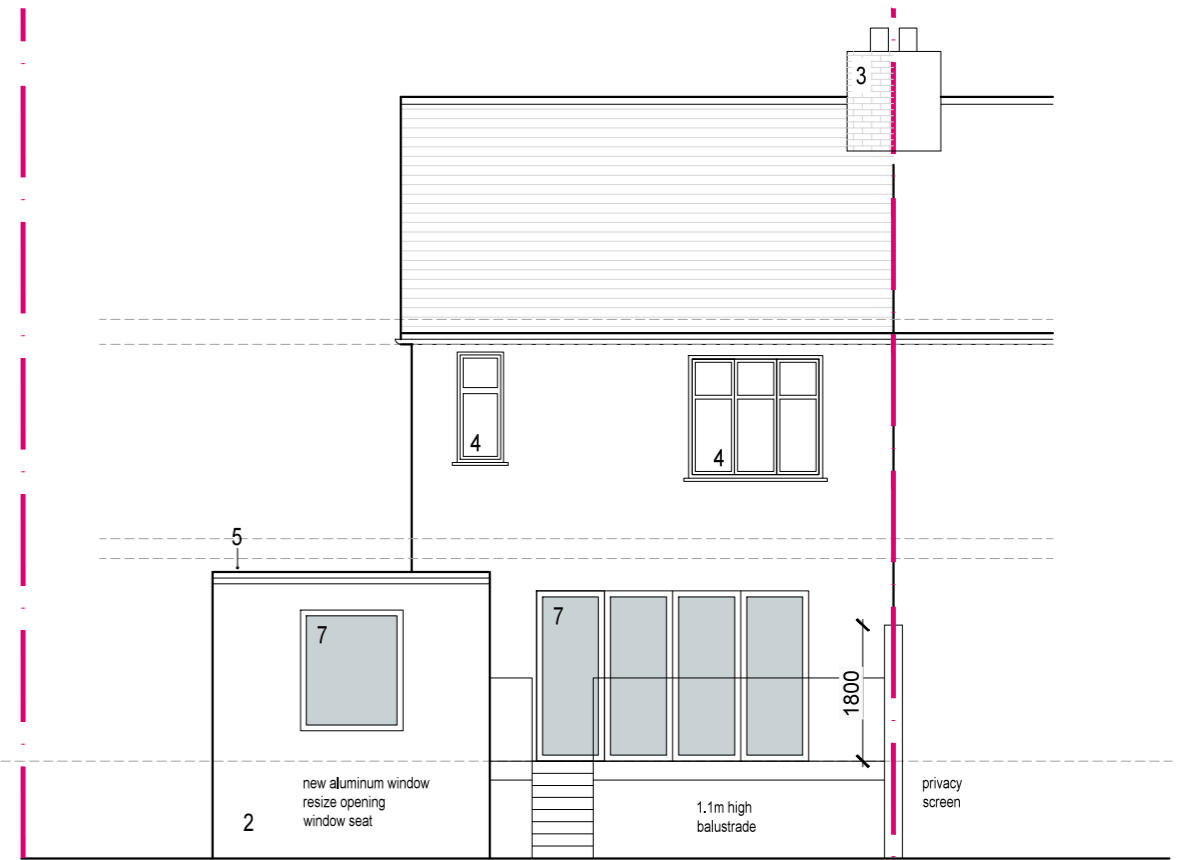

2
(10)07

REAR ELEVATION AS PROPOSED


1:100

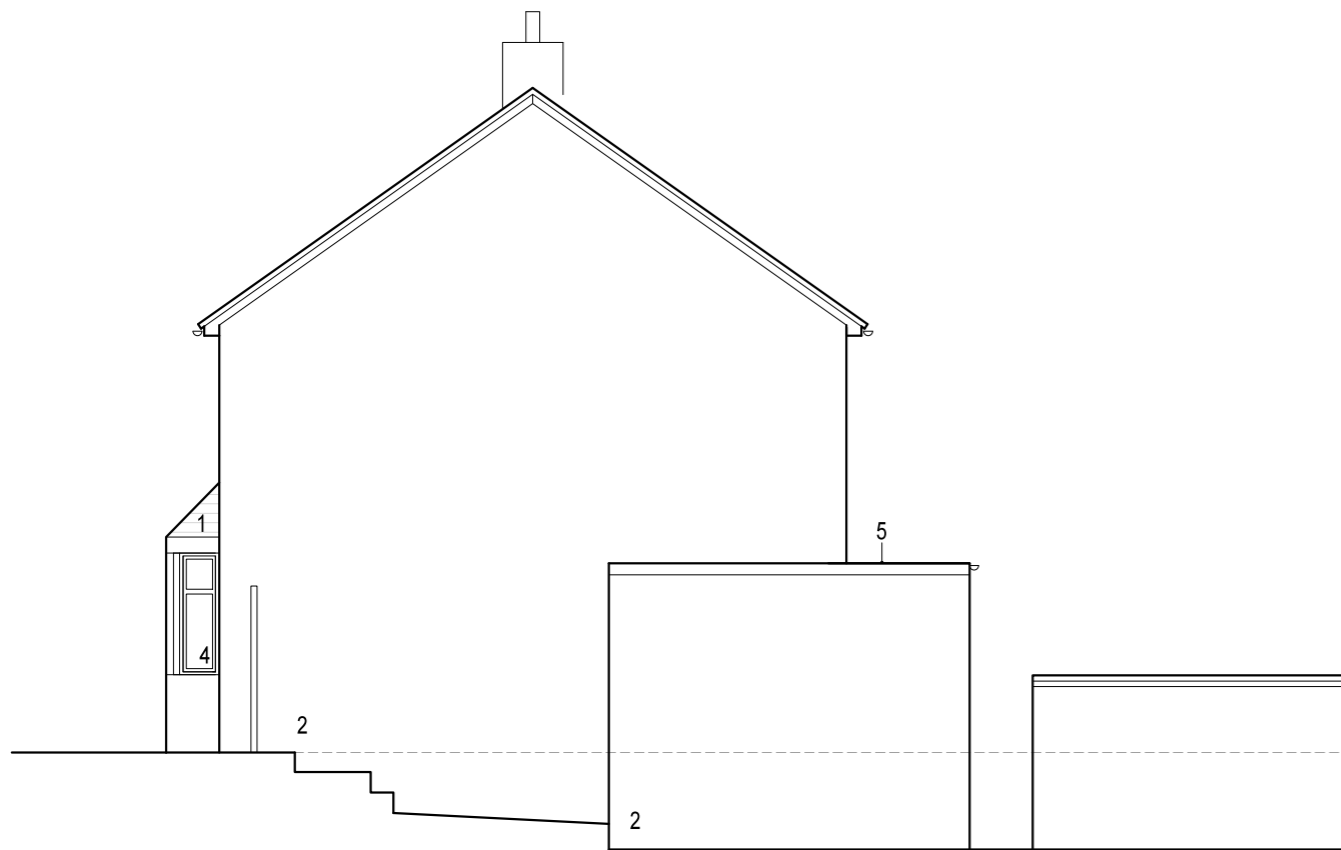

3
(10)07

SOUTH ELEVATION AS PROPOSED

1:100

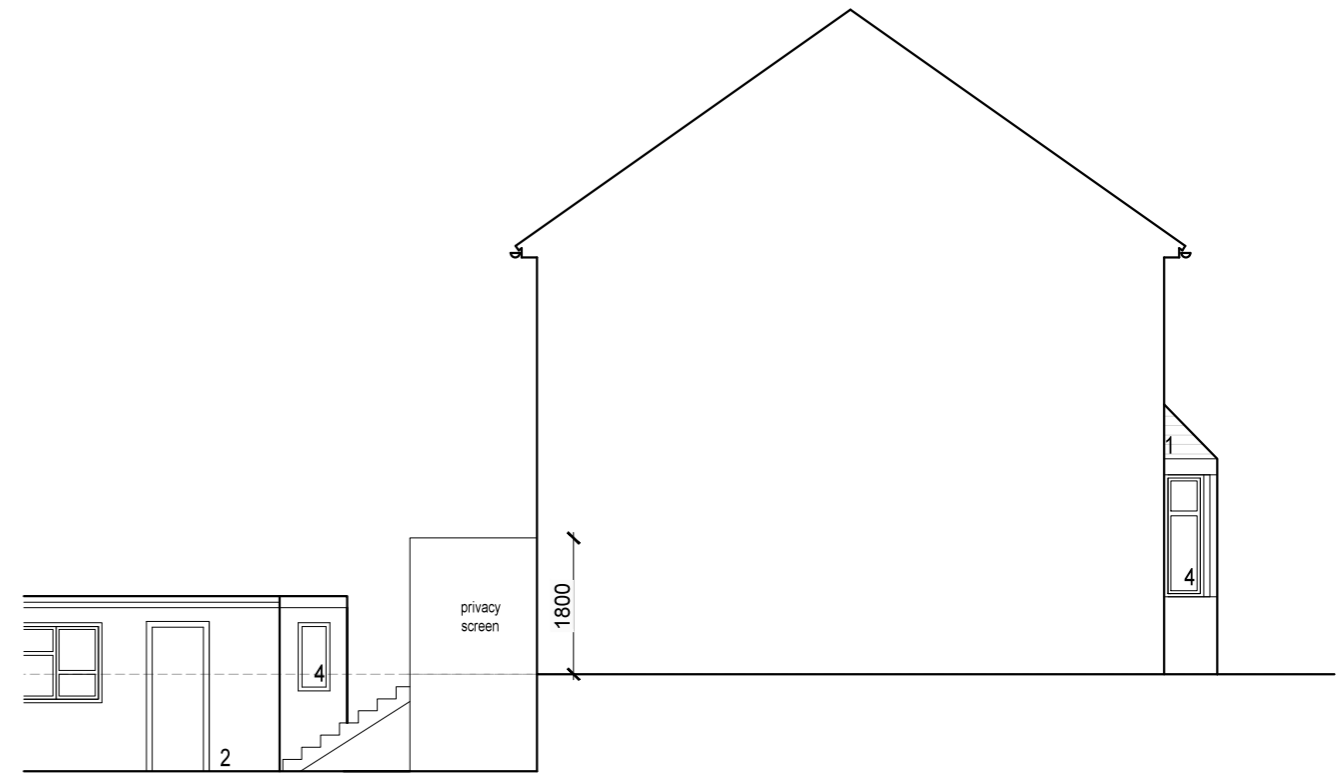

4
(10)07

NORTH ELEVATION AS PROPOSED

1:100

Rev	Date	Purpose of issue	By

All drawings are copyright of DHV architects and shall not be reproduced without the consent of the designers.



Studios 12-13, 9 Bath Buildings, Bristol, BS6 5PT
 E info@dhva.co.uk W www.dhva.co.uk T 0117 914 8317

Job Title **76 Filton Grove**

Client **Sabinah Janally**

Scale **1:100 @ A3**

Drawn **FV**

Checked

dittrichhudsonvasettiarchitects

Job Title **Elevations as Proposed**

Job No **1404**

Drg No **(10)07**

Rev

PLANNING