
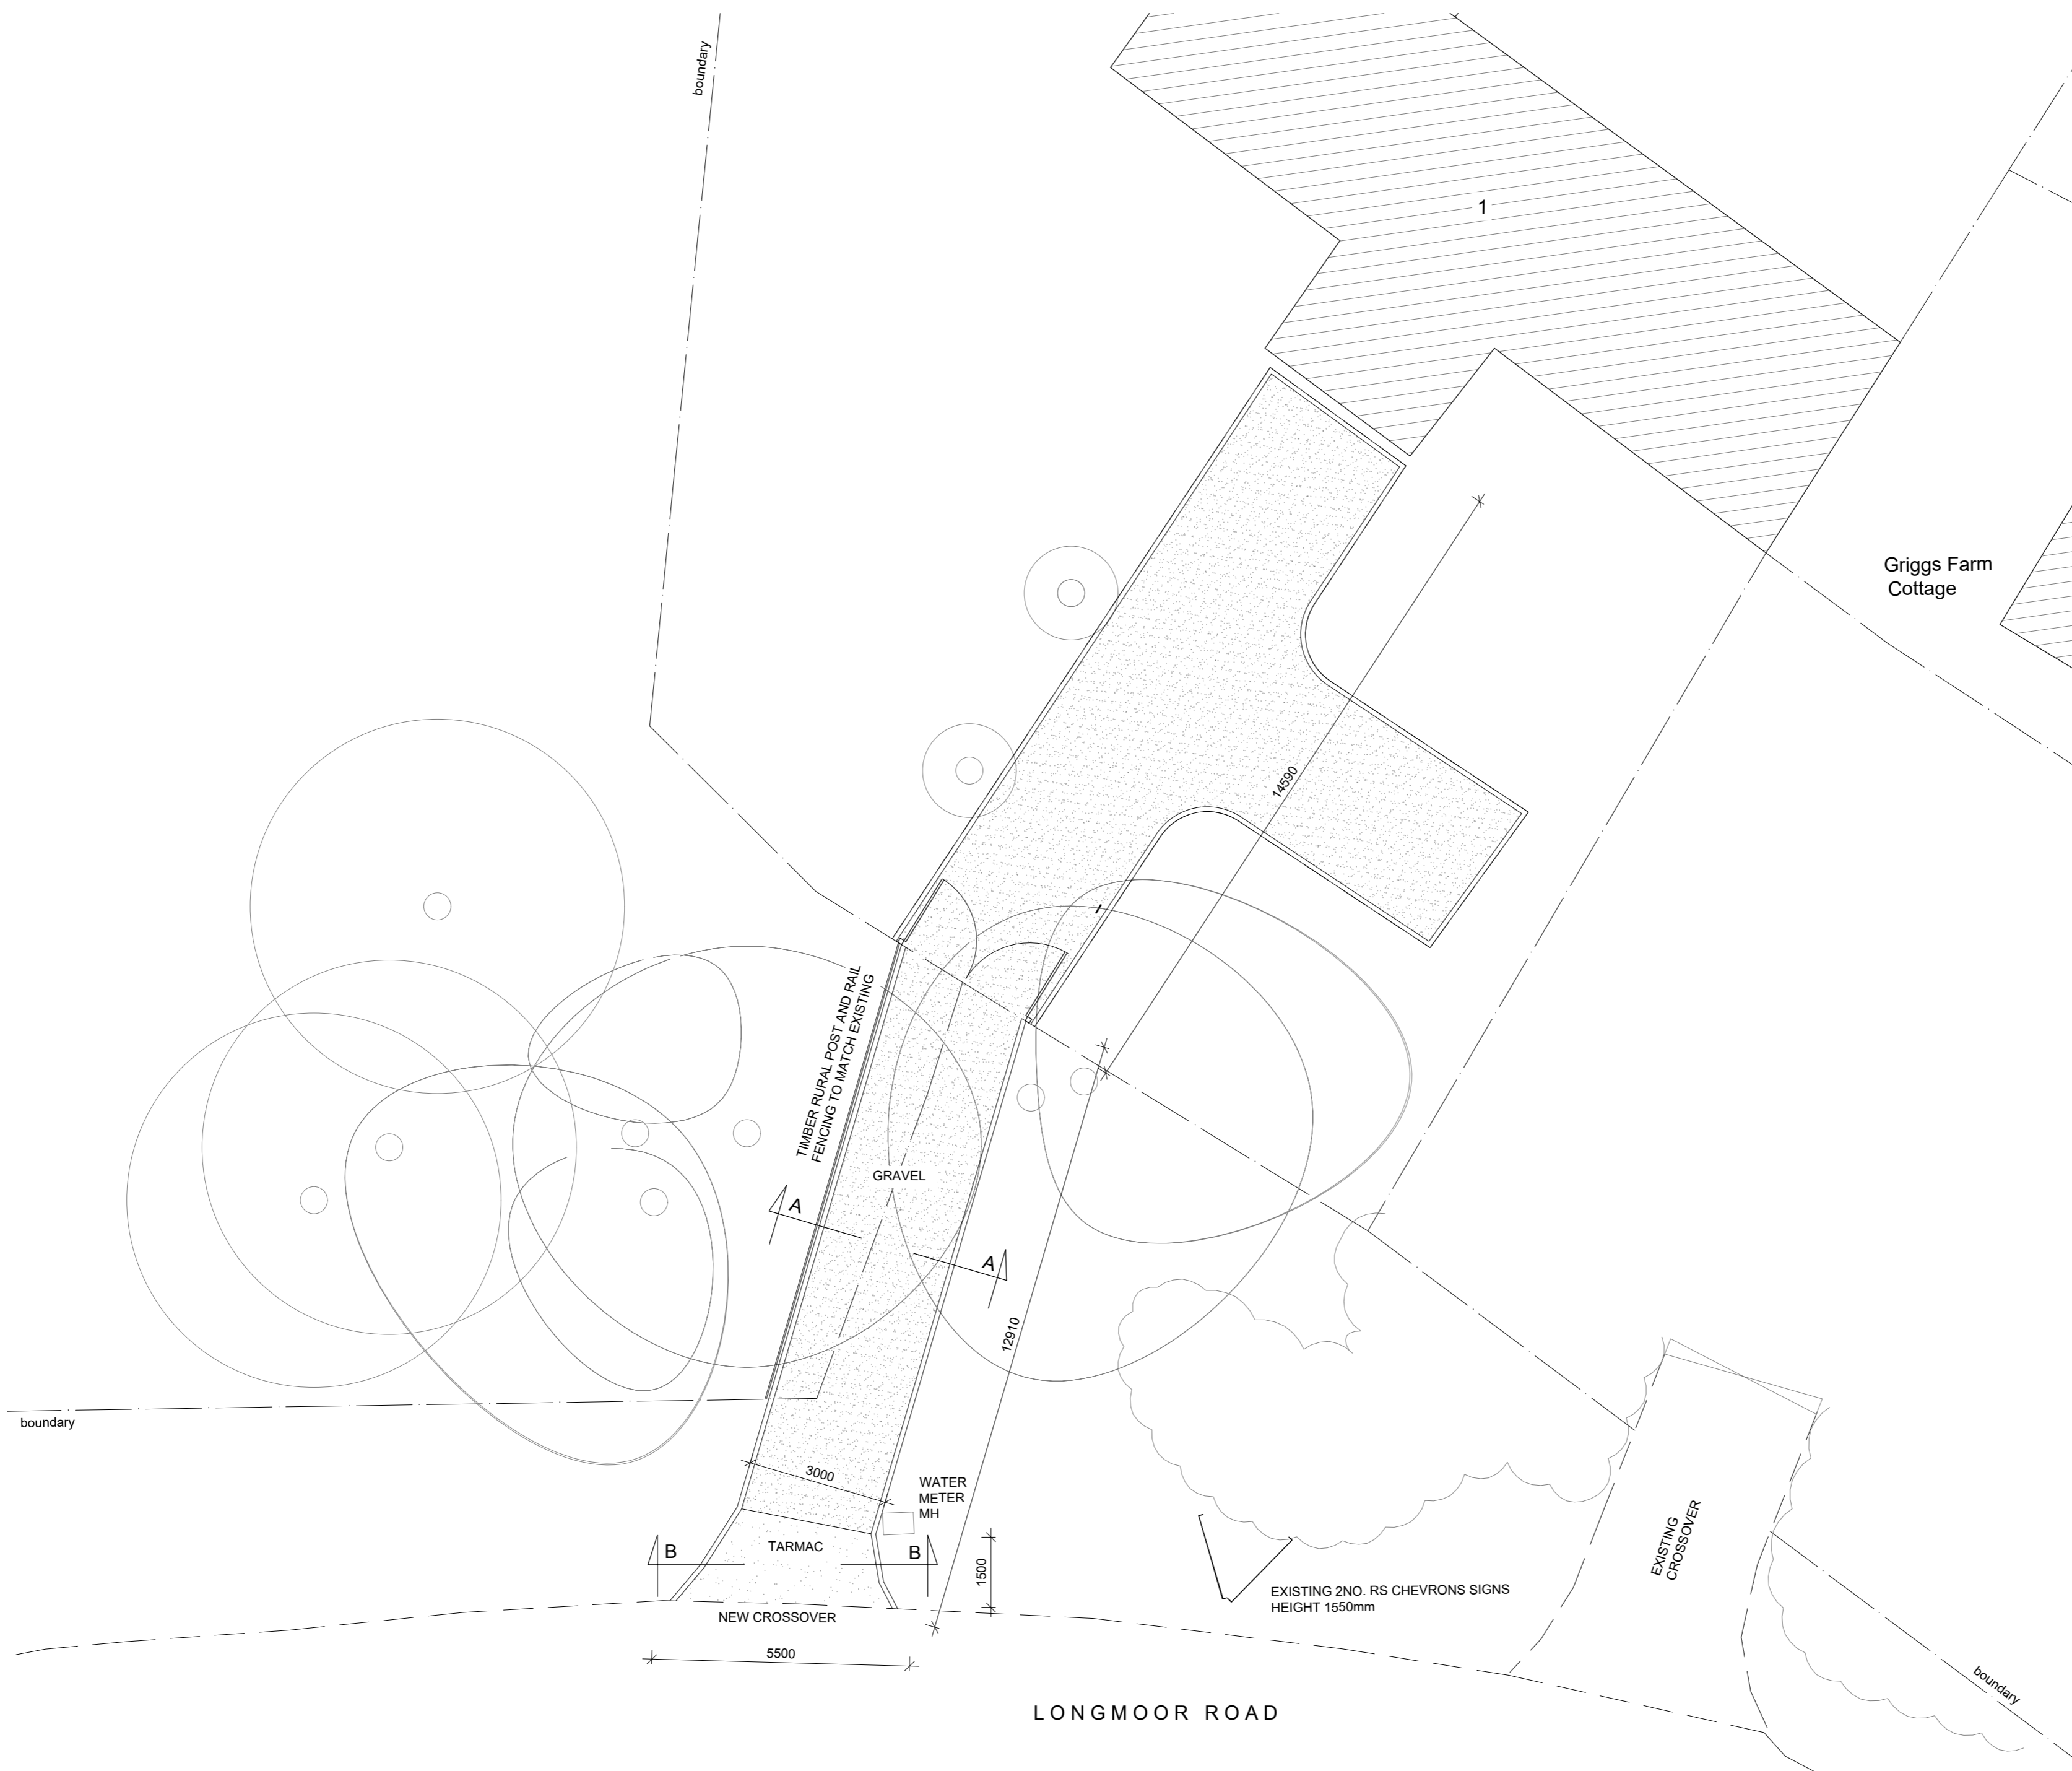
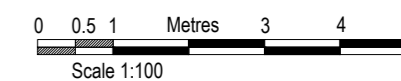


**General note:**

Figured dimensions must be taken in preference to scaled dimensions. Contractors, sub-contractors must verify all dimensions on site before commencing any work.

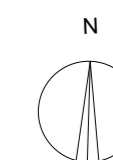

Suffix	Revisions	Date
A	General	30.04.23

Lukasz Klimek  
 47 Weald Road, Uxbridge, UB10 0HQ  
 tel. 07894203076  
 e-mail: lklimek@hotmail.co.uk

Site Address  
 1 GRIGGS FARM COURT  
 LIPHOOK  
 EAST HAMPSHIRE  
 GU30 7NU

Client  
 KRISTOFAS MISEVICIUS

Drawing Name  
**PROPOSED PLAN**

Drawing Scale **1:100 @ A2**

Drg. No. **148 PA 04** Suffix **A**

Drawn by **Lukasz Klimek** Date **FEB '23**