
ALL DIMENSIONS TO BE CHECKED ON SITE

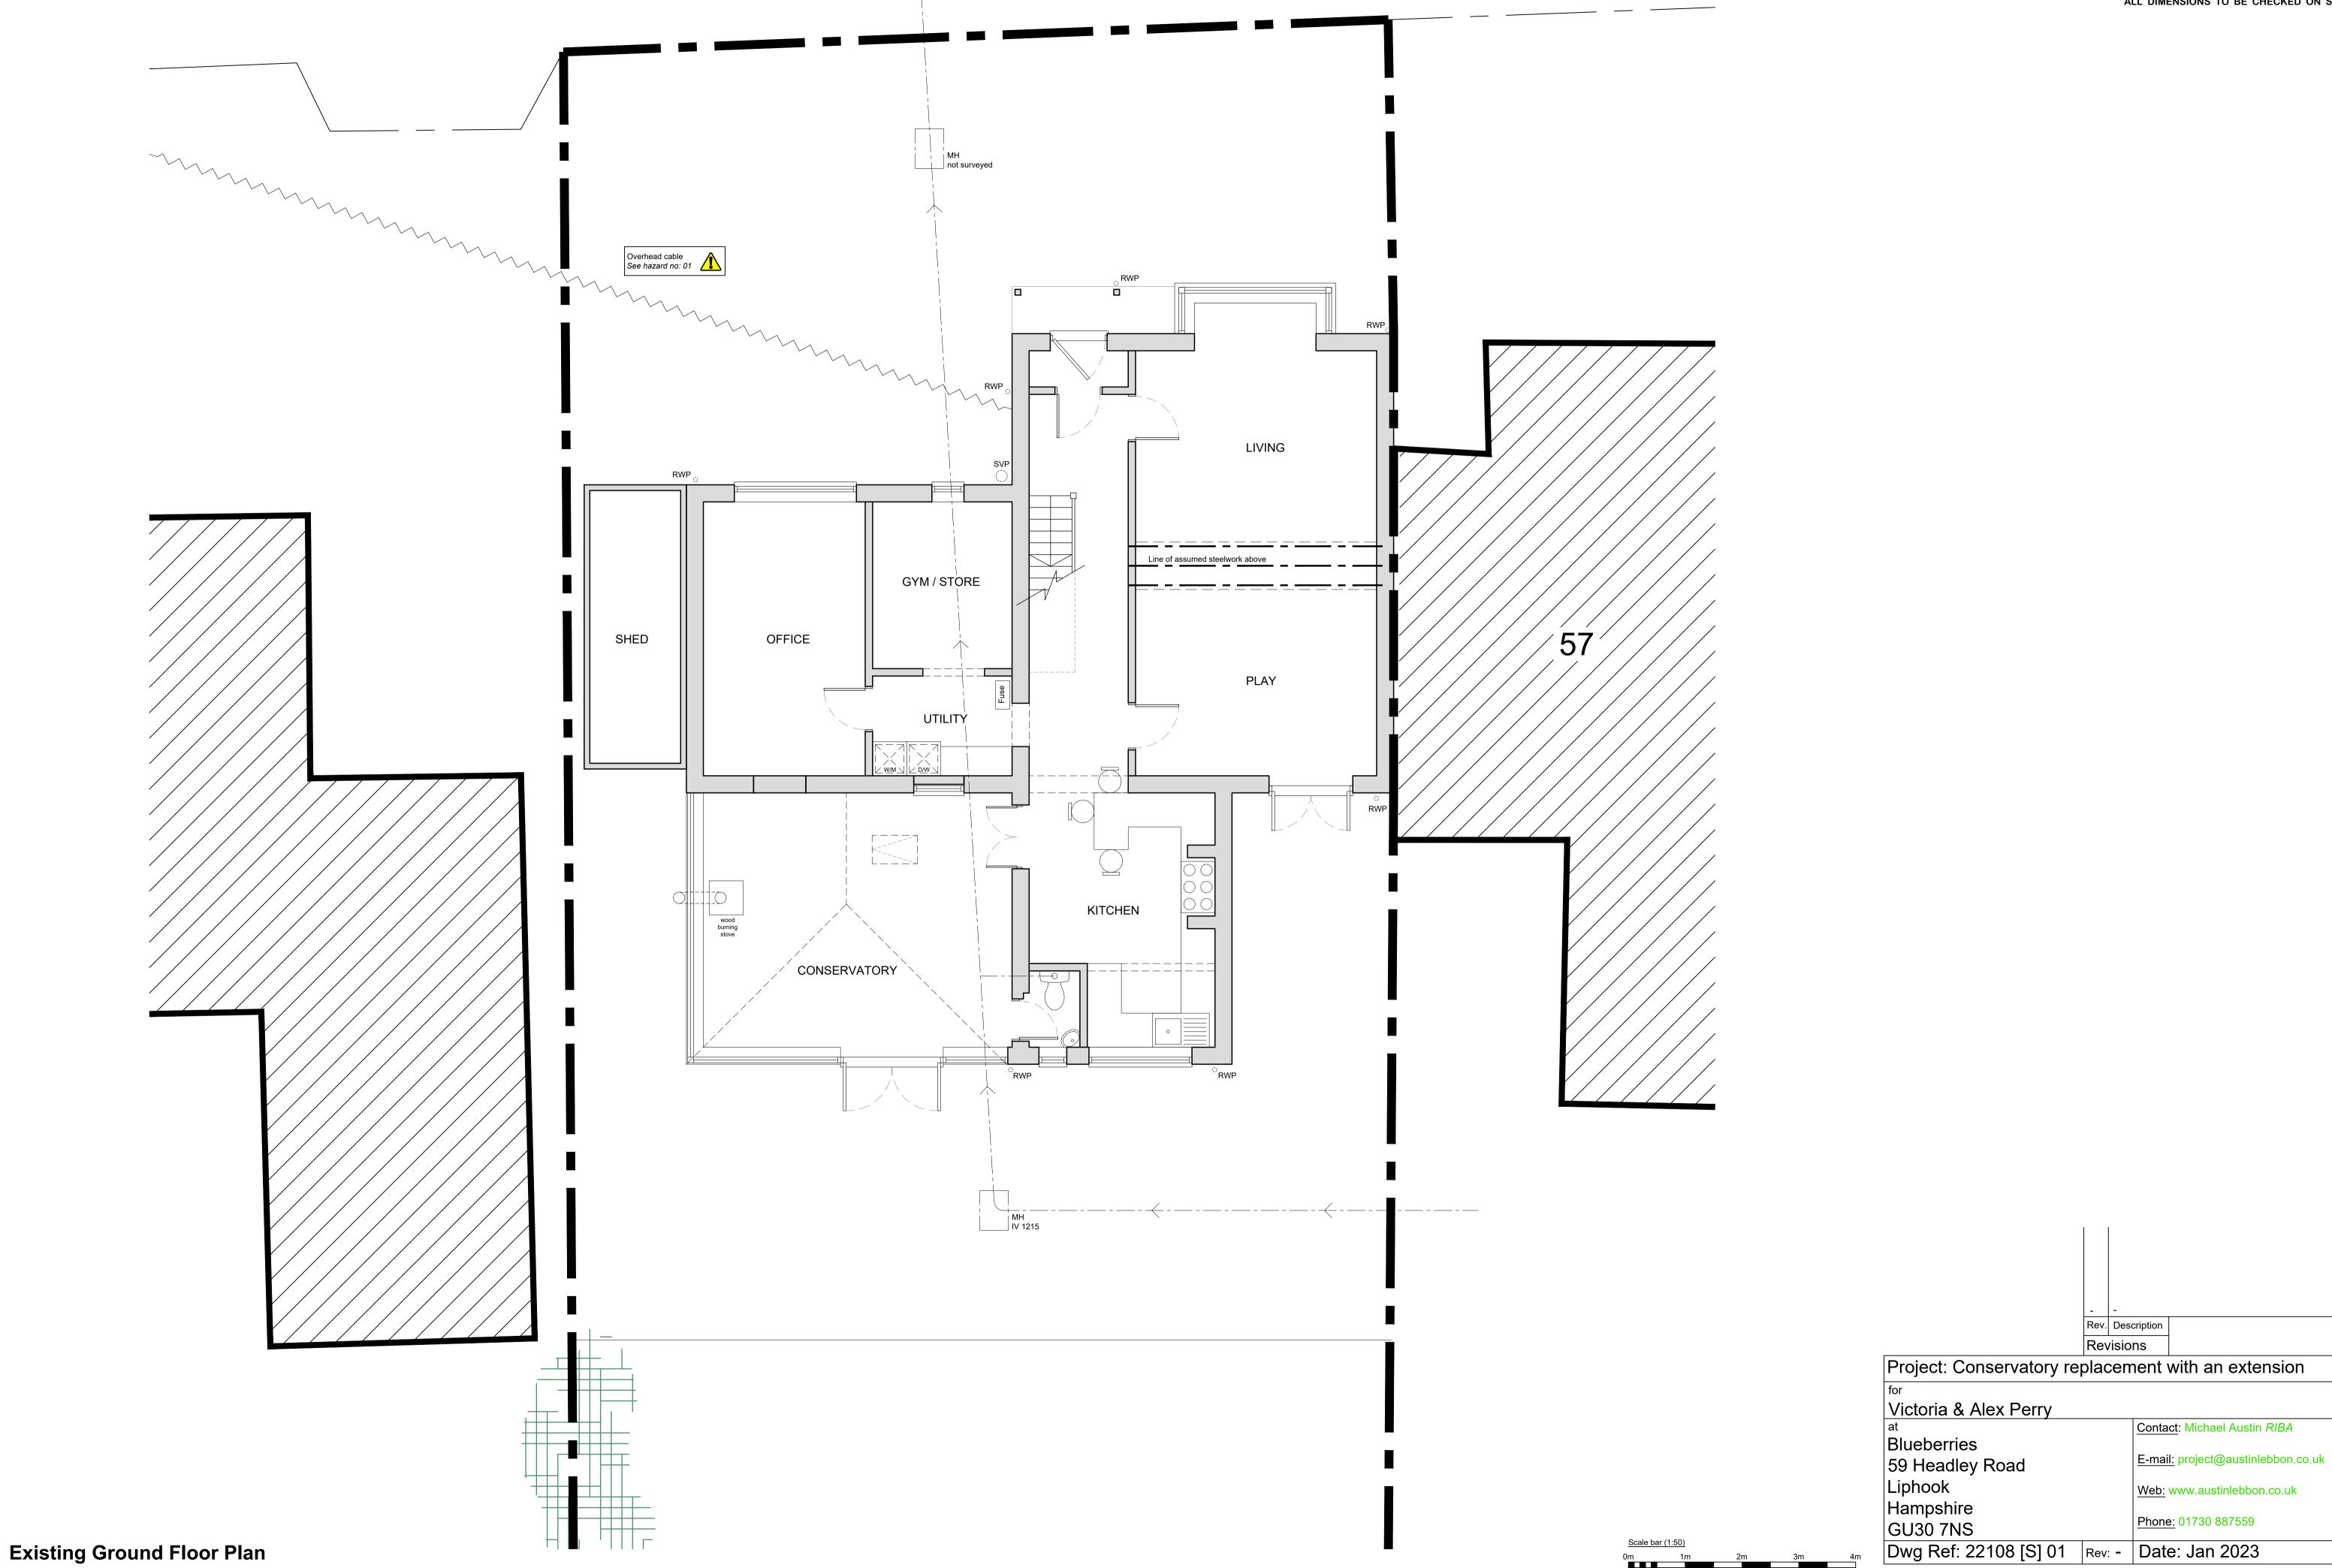

Scale 1:50 @ A1