




Assumed line of RW drain tbc on site 100mm dia.

Assumed line of FW drain tbc on site 100mm dia.

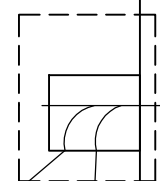

Conservatory


Dining

Kitchen

Utility

Living

Hall

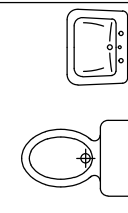

GROUND FLOOR PLAN - as existing

1:50 @ A3



title Proposed Rear Extension
9 Limes Way
Shabbington
HP18 9HB

client Mr & Mrs Backwell

scale	drg no.	date	rev.
1:50	23/026-01	Sept '23	

on A3 sheet