



New Species Rich Hedgerow Specification
 450m of New Hedgerow, 5 plants per Metre.
 (2250 plants), planted in Rabbit Guards with Stakes and Ties. 40-60cm container grown plants.
 40% Hawthorn (900 plants)
 20% Blackthorn (450 plants)
 20% Dog Rose (450 plants)
 10% Elger (225 plants)
 10% Crab Apple (225 plants)

Standard Trees
 T1 = 1.8m to 2.4m Standard Pedunculate Oak. Pit planted with rabbit guards, stakes and ties.
 T2 = 1.8m to 2.4m Standard Beech. Pit planted with rabbit guards, stakes and ties.

New 450m Native Hedgerow with Hedgerow Trees to Screen Storage Area from Public Footpath

Public Footpath

Poultry Farm
 Bungalows

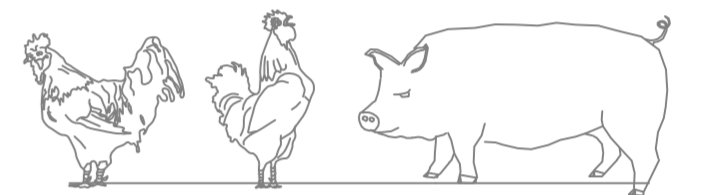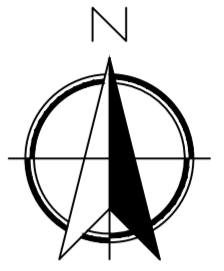

IAN PICK ASSOCIATES LTD
 Specialist Agricultural & Rural Planning Consultants

Station Farm Offices
 Wansford Road
 Nafferton
 Driffield
 East Yorkshire
 YO25 8NJ
 T : 01377 253363
 E : mail@ianpick.co.uk
 W : www.ianpickassociates.co.uk

CLIENT
 Brackley Farms Ltd
 The Homme
 Hom Green
 Ross on Wye
 HR9 7TF

JOB TITLE
 Change of Use of former Runway
 to Outdoor Storage

DWG. TITLE
 Condition 9 Soft Landscaping A1

SCALE 1=1000
 DRN IP

DWG. NUMBER
 IP/BFL/C9

DATE Nov 23
 REV -

