

TITLE: PROPOSED DRAWING : FLOOR PLAN D2

APPLICANT NAME: Jessica Taylor

APPLICANT ADDRESS: 64 LITTLEHAY ROAD, OXFORD OX4 3EQ

APPLICATION REFERENCE: PP-11967918


DATE: 14/11/2023

ORIGINAL PAPER SIZE: A3

SCALE 1:50




scale bar (metres)

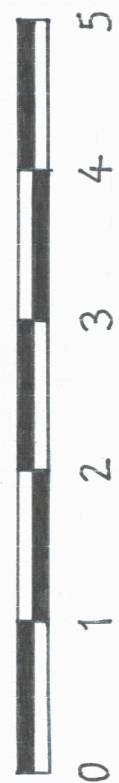

SCALE 1:50

neighbouring garden fence boundary

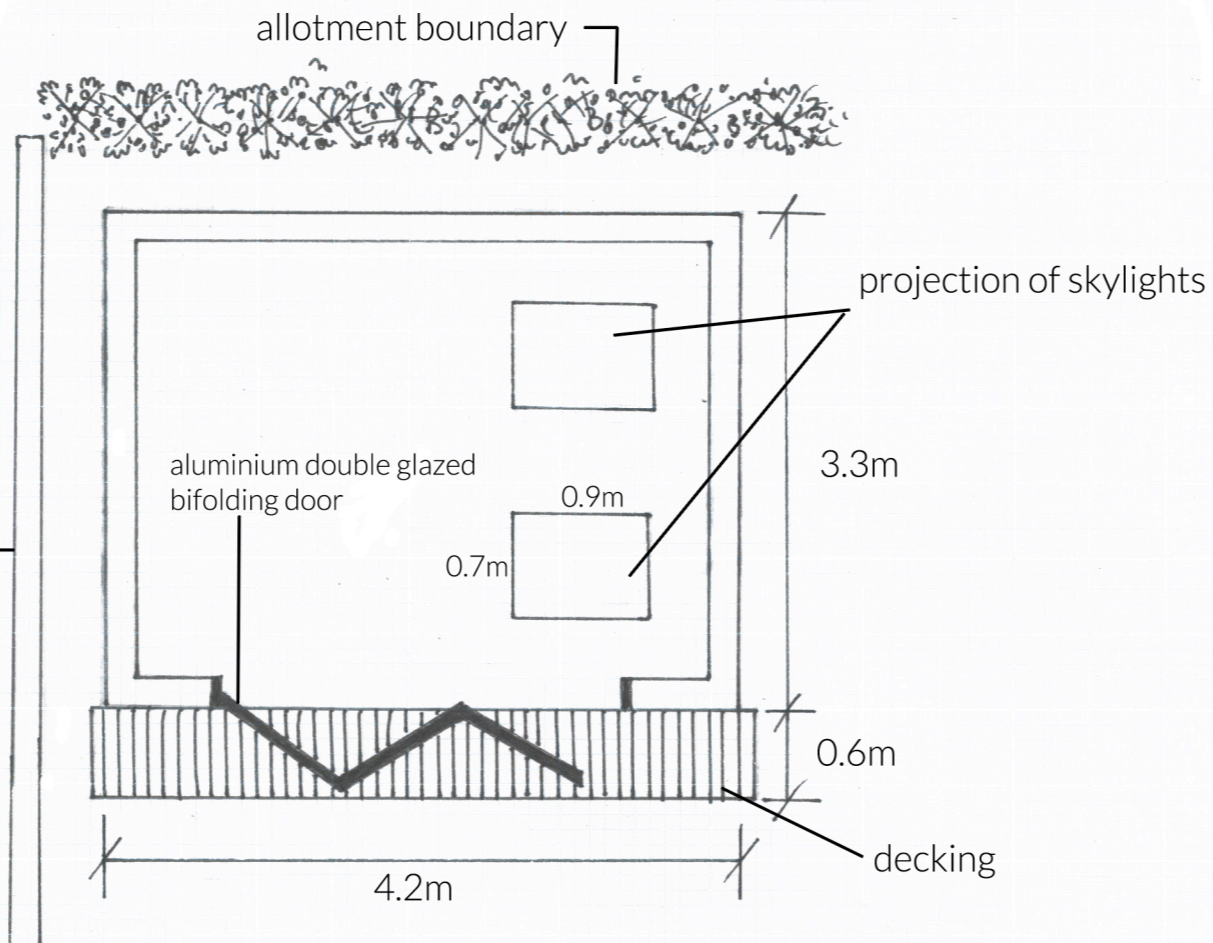

Materials:

Outer materials:

Shiplap thermowood on external walls.

Insulation:

Wall insulation: Rockwool

Floor insulation: Celotex

Roof insulation: Celotex

Foundations and base:

Ground screws and timber frame base