



PROPOSED GROUND FLOOR

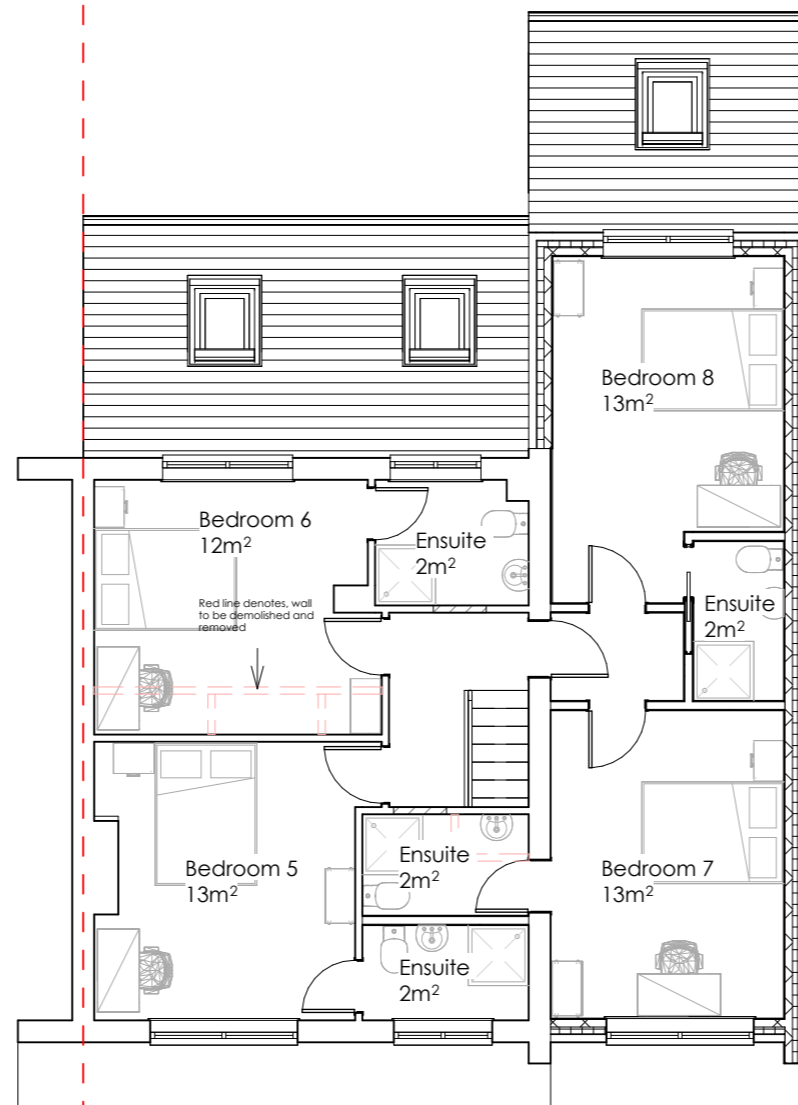

PROPOSED FIRST FLOOR

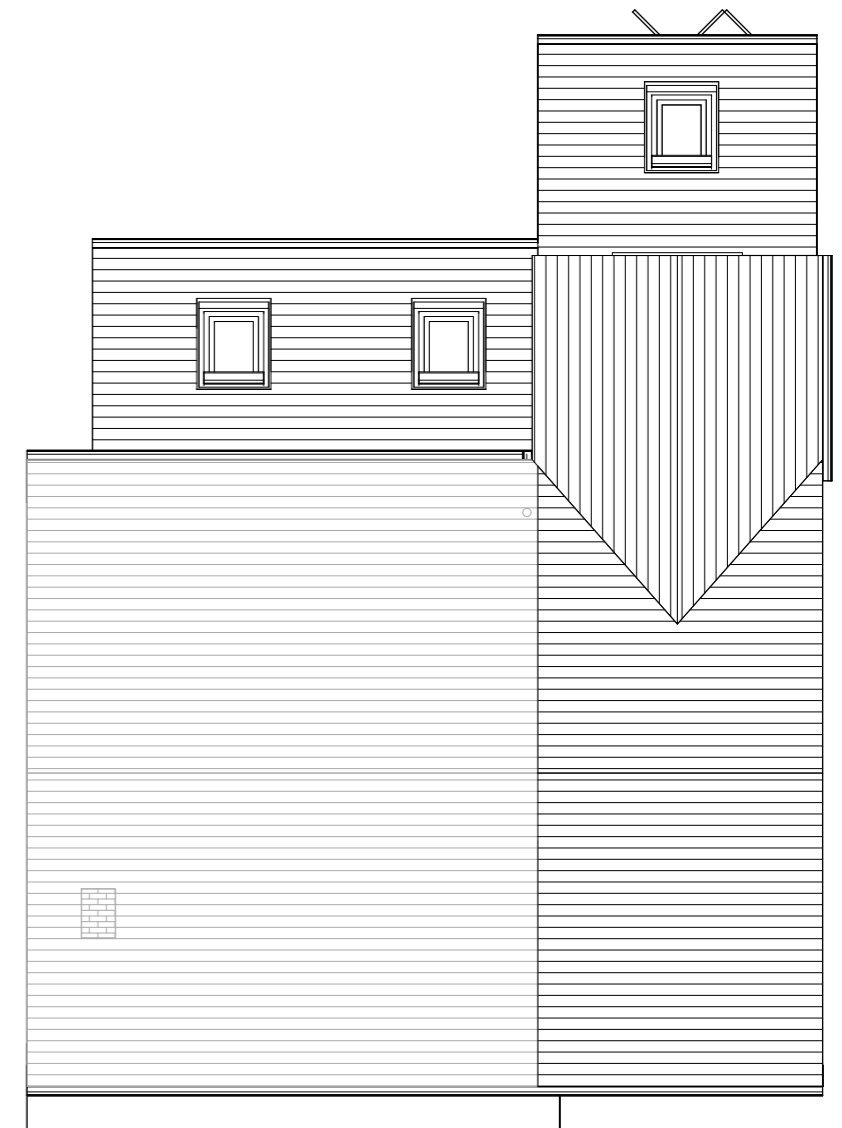

PROPOSED ROOF PLAN



DESCRIPTION		GENERAL NOTES: THIS DRAWING IS FOR PLANNING USE ONLY DO NOT USE THIS DRAWING FOR ANY PURPOSE OTHER THAN FOR WHICH IT WAS ISSUED. STRUCTURAL DESIGN AND BUILDING CONTROL APPROVAL IS REQUIRED BEFORE CONSTRUCTION COMMENCES. THIS DRAWING IS SUBJECT TO COPYRIGHT DO NOT REPRODUCE THIS DRAWING WITHOUT PRIOR PERMISSION.	DETAIL		CLIENT	
PLANNING			7 Cornwallis Close, Oxford, OX4 3NJ		Ox Living	
STATUS			SHEET		Date	Project number
P		Proposed Floorplans		14/11/2023	OXL-09	1:100
				Drawn by OF	DRAWING NUMBER	
				Checked by DG	OXL-09-23-03	
					REV	