



EAST ELEVATION

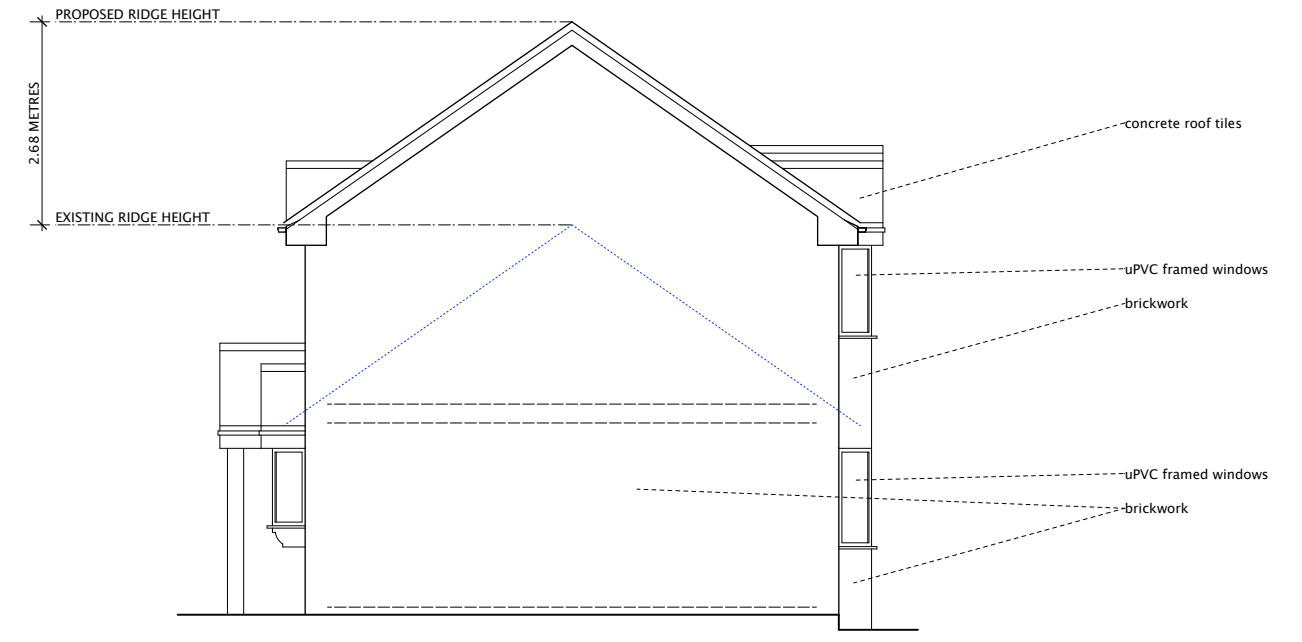

NORTH ELEVATION




WEST ELEVATION

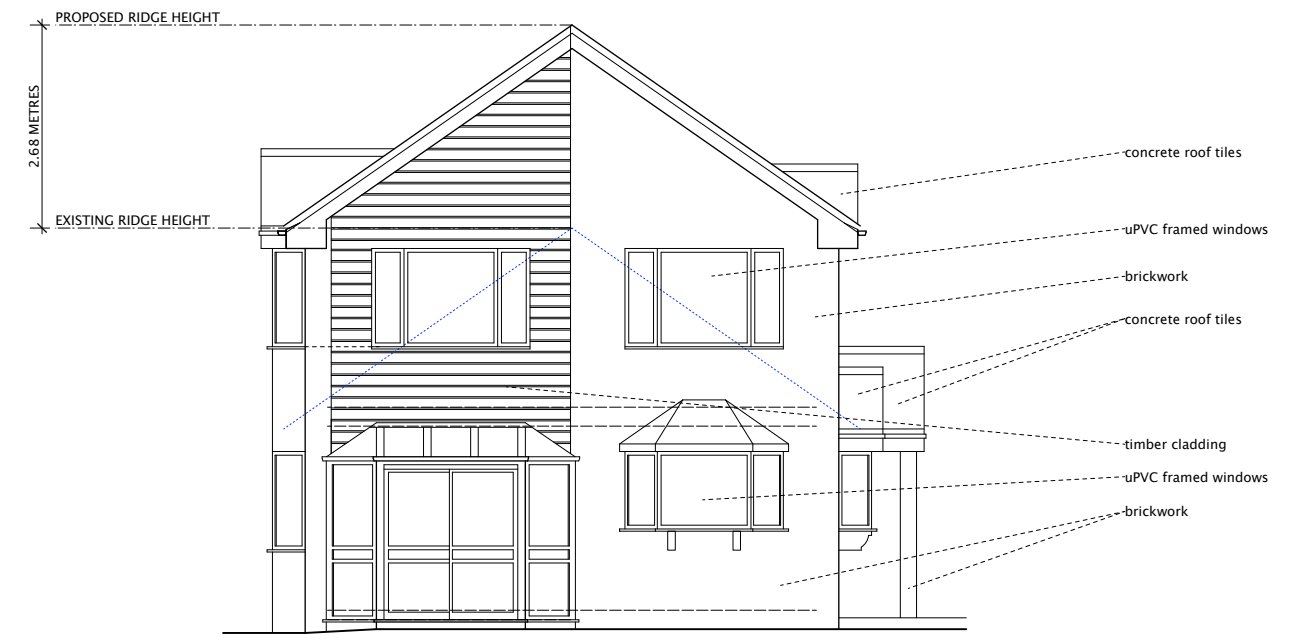

SOUTH ELEVATION

MAG ARCHITECTURE

Mark A Griffiths RIBA
 07779 076735
 mark@MAGarchitecture.co.uk
 www.MAGarchitecture.co.uk

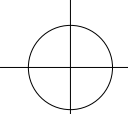

PROPOSED ELEVATIONS

SCALE 1:100 @ A3
 2m 4m 6m 8m 10m

2119-04a

HILLSVIEW
 HOLT LANE
 ROMSLEY
 WEST MIDLANDS B62 0ND

© MAG ARCHITECTURE LIMITED - DO NOT SCALE. ALL DIMENSIONS TO BE SITE CHECKED BY CONTRACTOR PRIOR TO CONSTRUCTION COMMENCING. ARCHITECT TO BE NOTIFIED OF ANY DISCREPANCIES IN DIMENSIONS